



# COUNTY GOVERNMENT OF ELGEYO MARAKWET

P.O.Box 220 - 30700,

Iten.

Tel no. (+254) (0)53 42277


Website: [www.elgeyomarakwet.go.ke](http://www.elgeyomarakwet.go.ke)

## ARCHITECTURAL & STRUCTURAL DRAWINGS


# ECD TWIN CLASSROOM

# AT




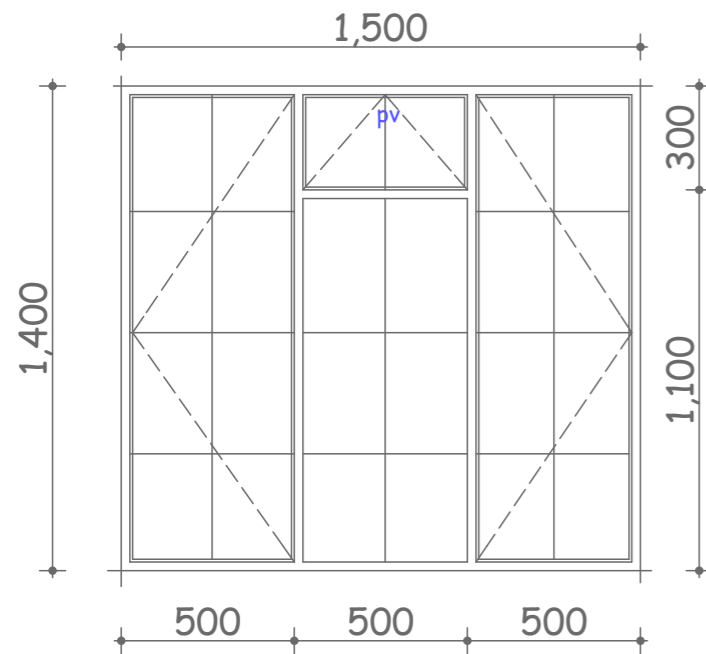

**W<sub>2</sub>(1500 X 1200)**

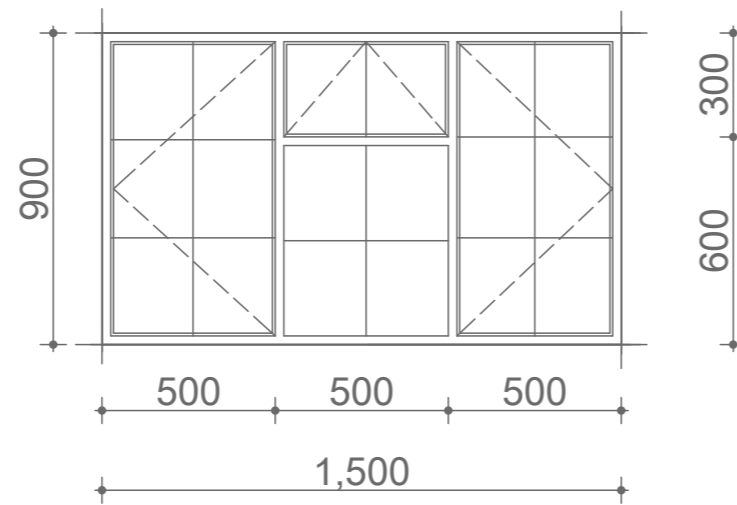

**W<sub>1</sub>(1500 X 900)**

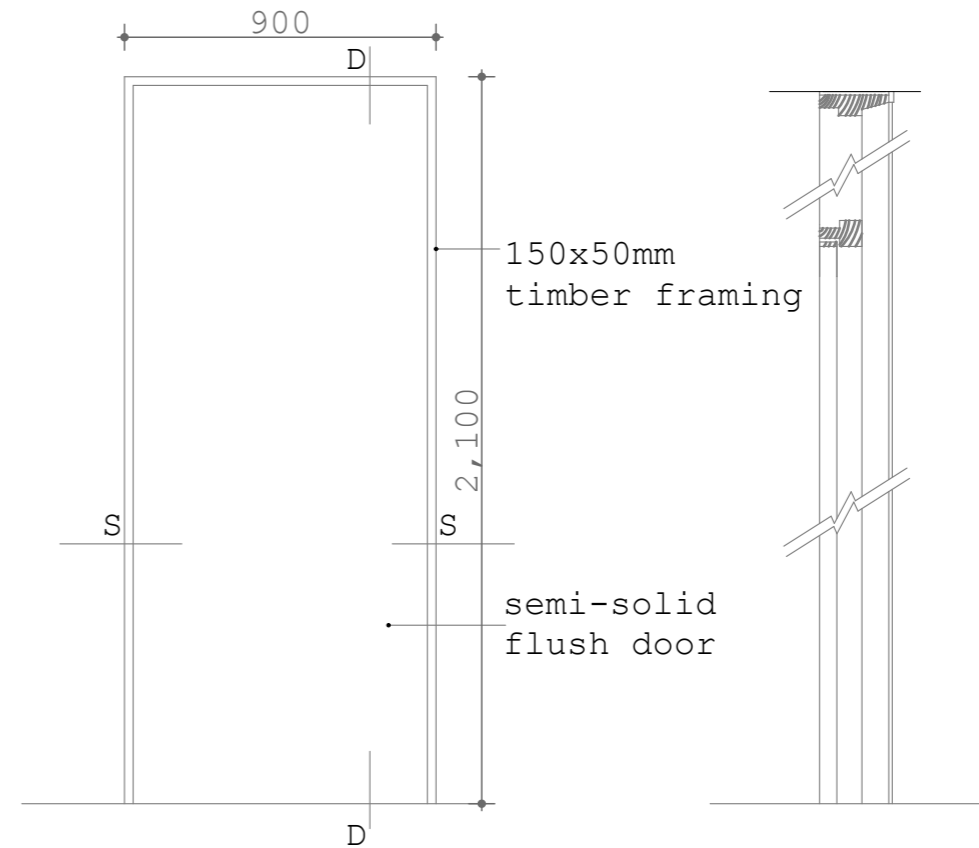

**D<sub>2</sub>(900 X 2100)**


**DETAIL D-D**



**WINDOW SCHEDULE**

	TYPE	W.	HT.	FINISH	No.
W1	Steel Casement window	1500	900	Clear Glass	6
W2	Steel Casement window	1500	1400	Clear Glass	8


**DOOR SCHEDULE**

	TYPE	W.	HT.	FINISH	No.
D1	Steel casement door	1200	2400	Painted to appro.	2
D2	Solid Flush door	900	2100	Painted to appro.	2


 <p><b>COUNTY GOVERNMENT OF ELGEYO MARAKWET</b>          P.O.Box 220 - 30700,          Iten.          Tel no. (+254) (0)53 42277          Website:www.elgeyomarakwet.go.ke          Sign _____</p>	<b>Title</b>	
	WINDOW & DOOR DETAILS	
	<b>Scale</b>	
	<b>Sheet no.</b>	
	<b>Date</b>	Sept 2014

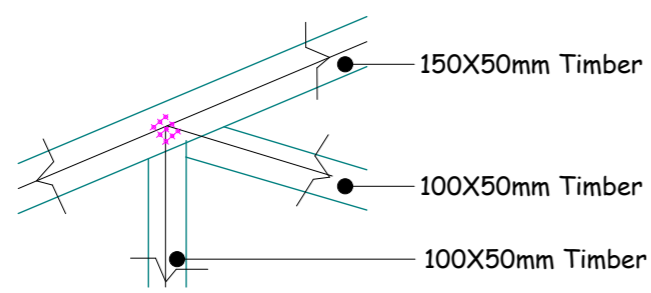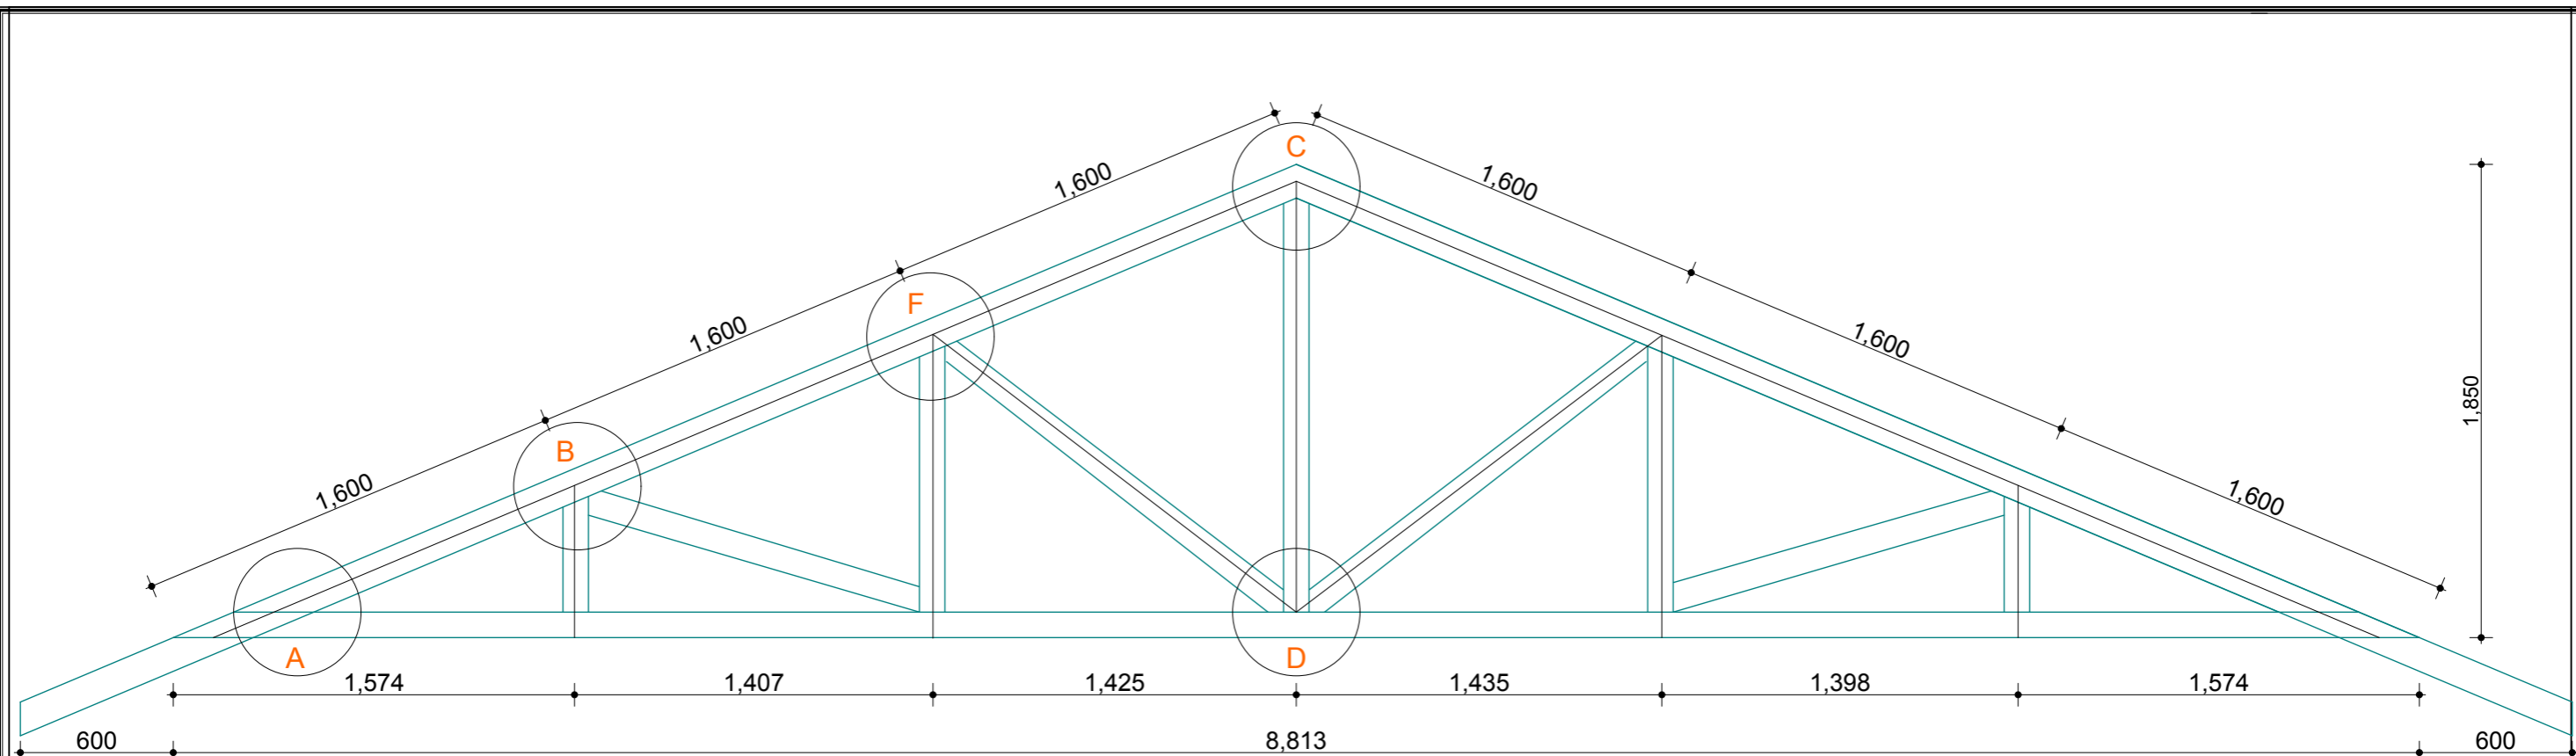


SECTION B

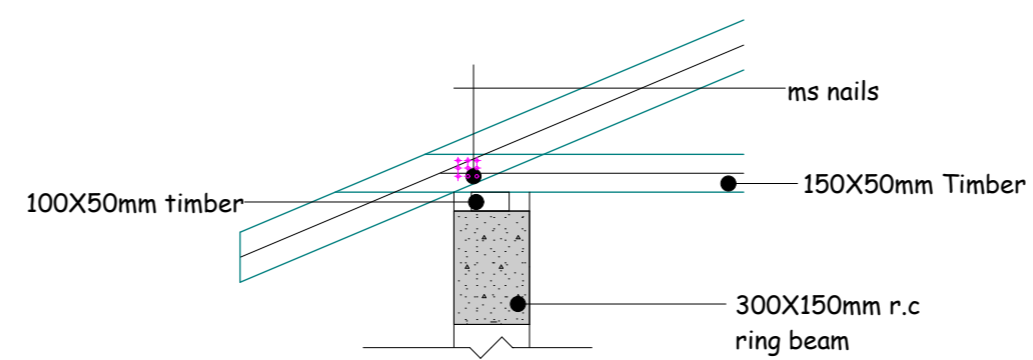


SECTION A

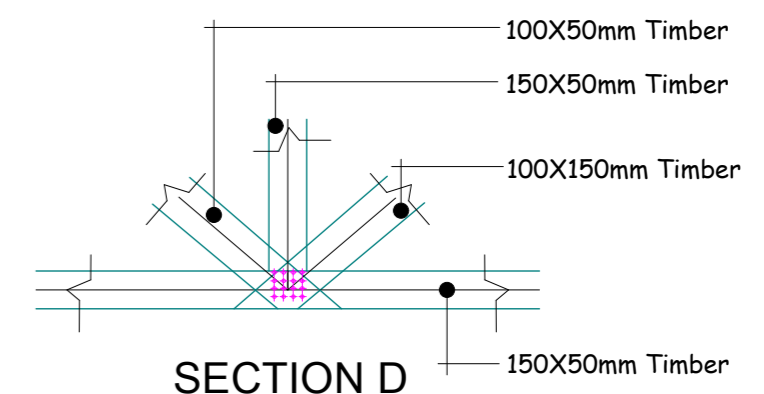


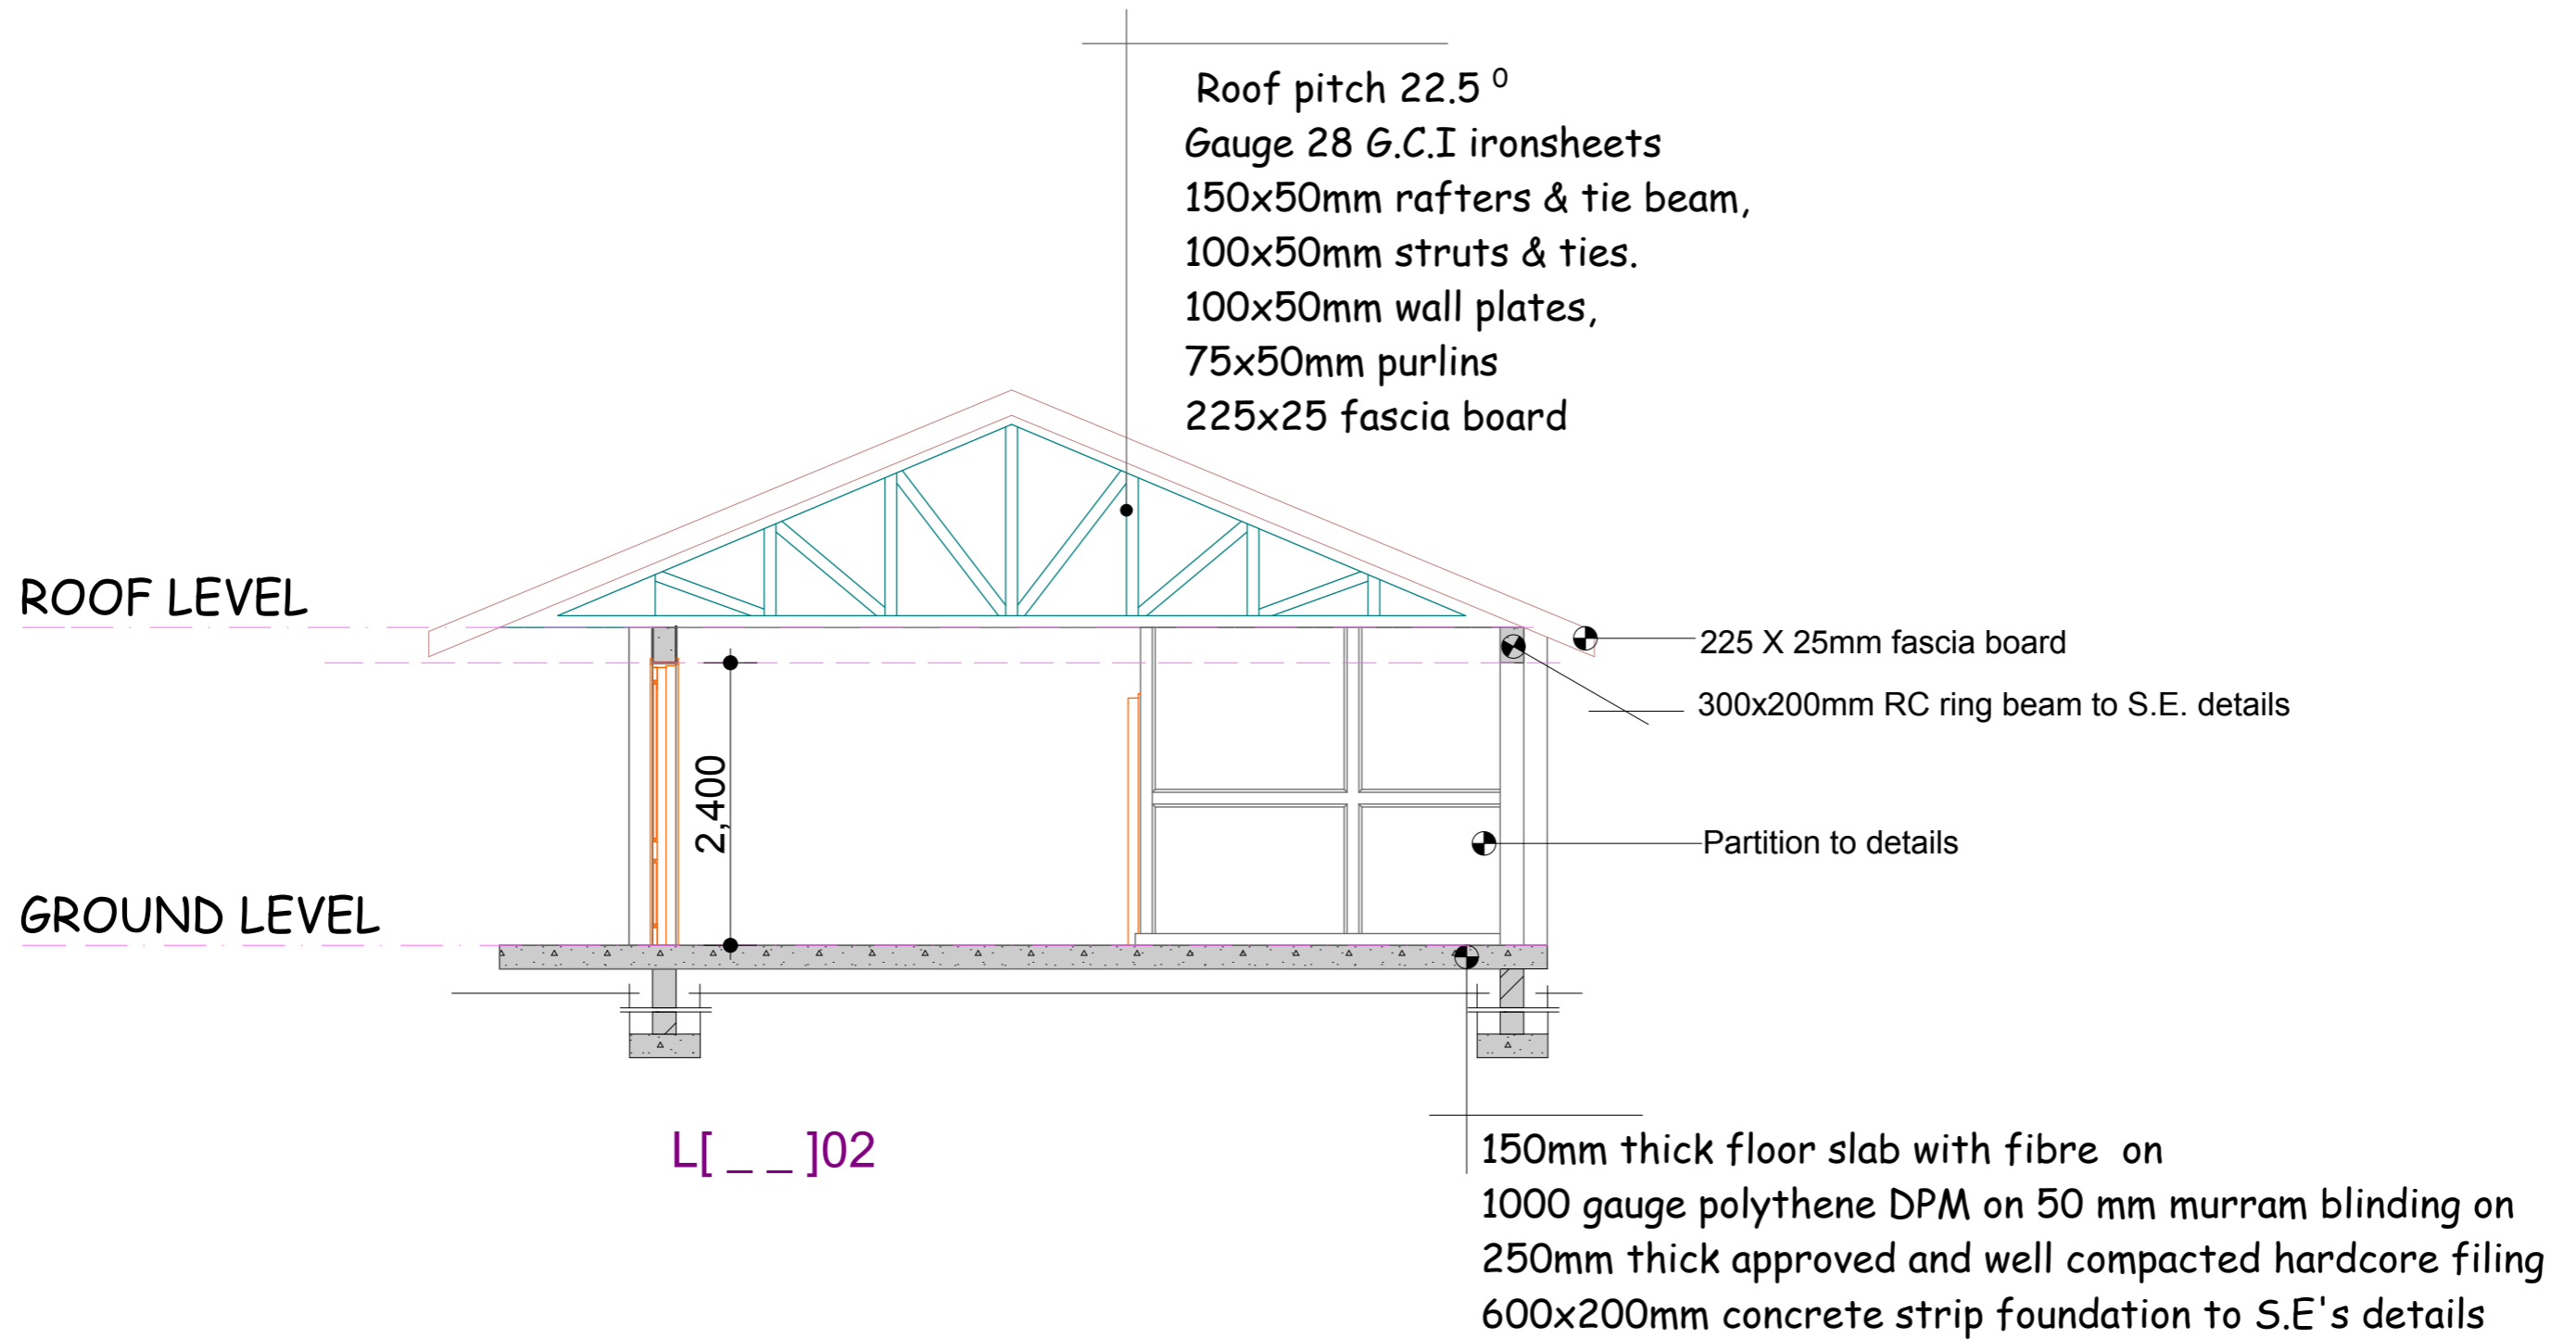
SECTION D

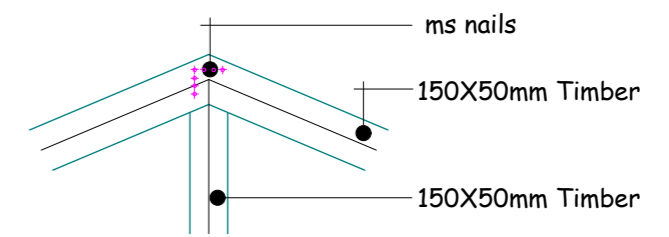


SECTION C

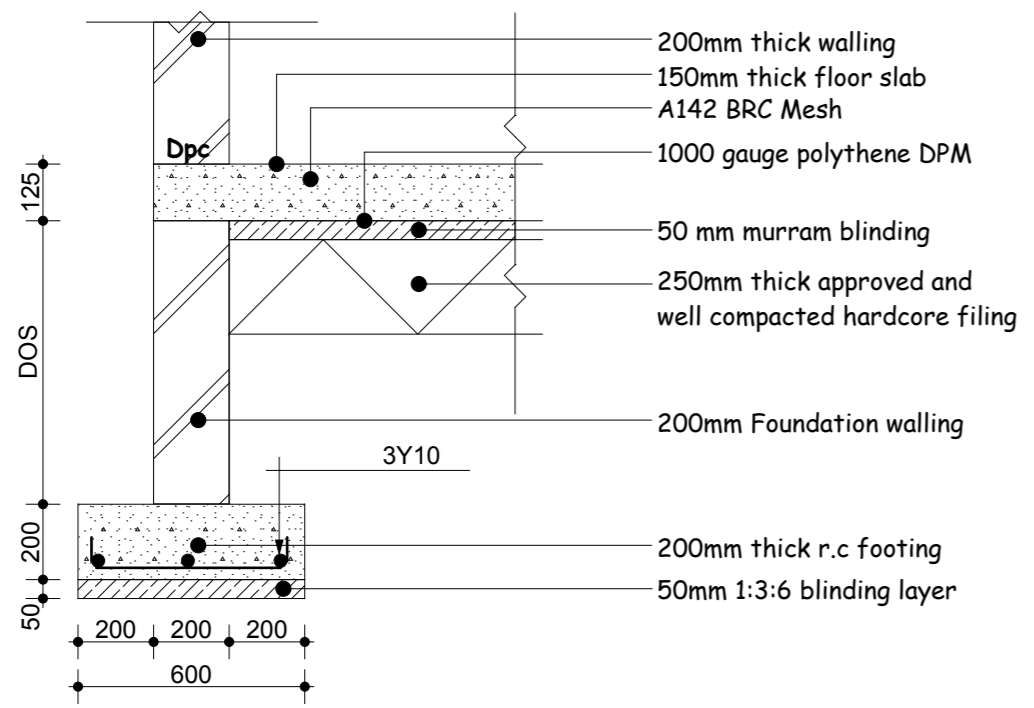


 <p><b>COUNTY GOVERNMENT OF ELGEYO MARAKWET</b>          P.O.Box 220 - 30700,          Iten.          Tel no. (+254) (0)53 42277          Website: www.elgeyomarakwet.go.ke          Sign</p>	<b>Title</b>	
	TRUSS DETAILS	
	<b>Scale</b>	
	<b>Sheet no.</b>	
	<b>Date</b>	Sept 2014




<b>NOTES</b> • All dimensions are in mm unless stated otherwise. • Dimensions are to be read but not scaled off. • Foundation depth to be determined on site. • D.P.C to be provided under all walls. • Permanent vents to be provided as shown. • For any queries consult the architect.	 <p>COUNTY GOVERNMENT OF ELGEYO MARAKWET</p> <p>P.O.Box 220 - 30700, Iten. Tel no. (+254) (0)53 42277 Website: www.elgeyomarakwet.go.ke</p>	Project <b>PROPOSED ECD CLASSROOMS.</b>		client ..... P.O.Box ..... ITEN.	
		scale <b>1:100</b>	drawn C. Nyongesa	Sept 2014	
		drg no. ....	checked Eng. S. Kiplagat <small>CEC Roads, Public works and Transport</small>	Reg no. ....	
		proj no. ....			

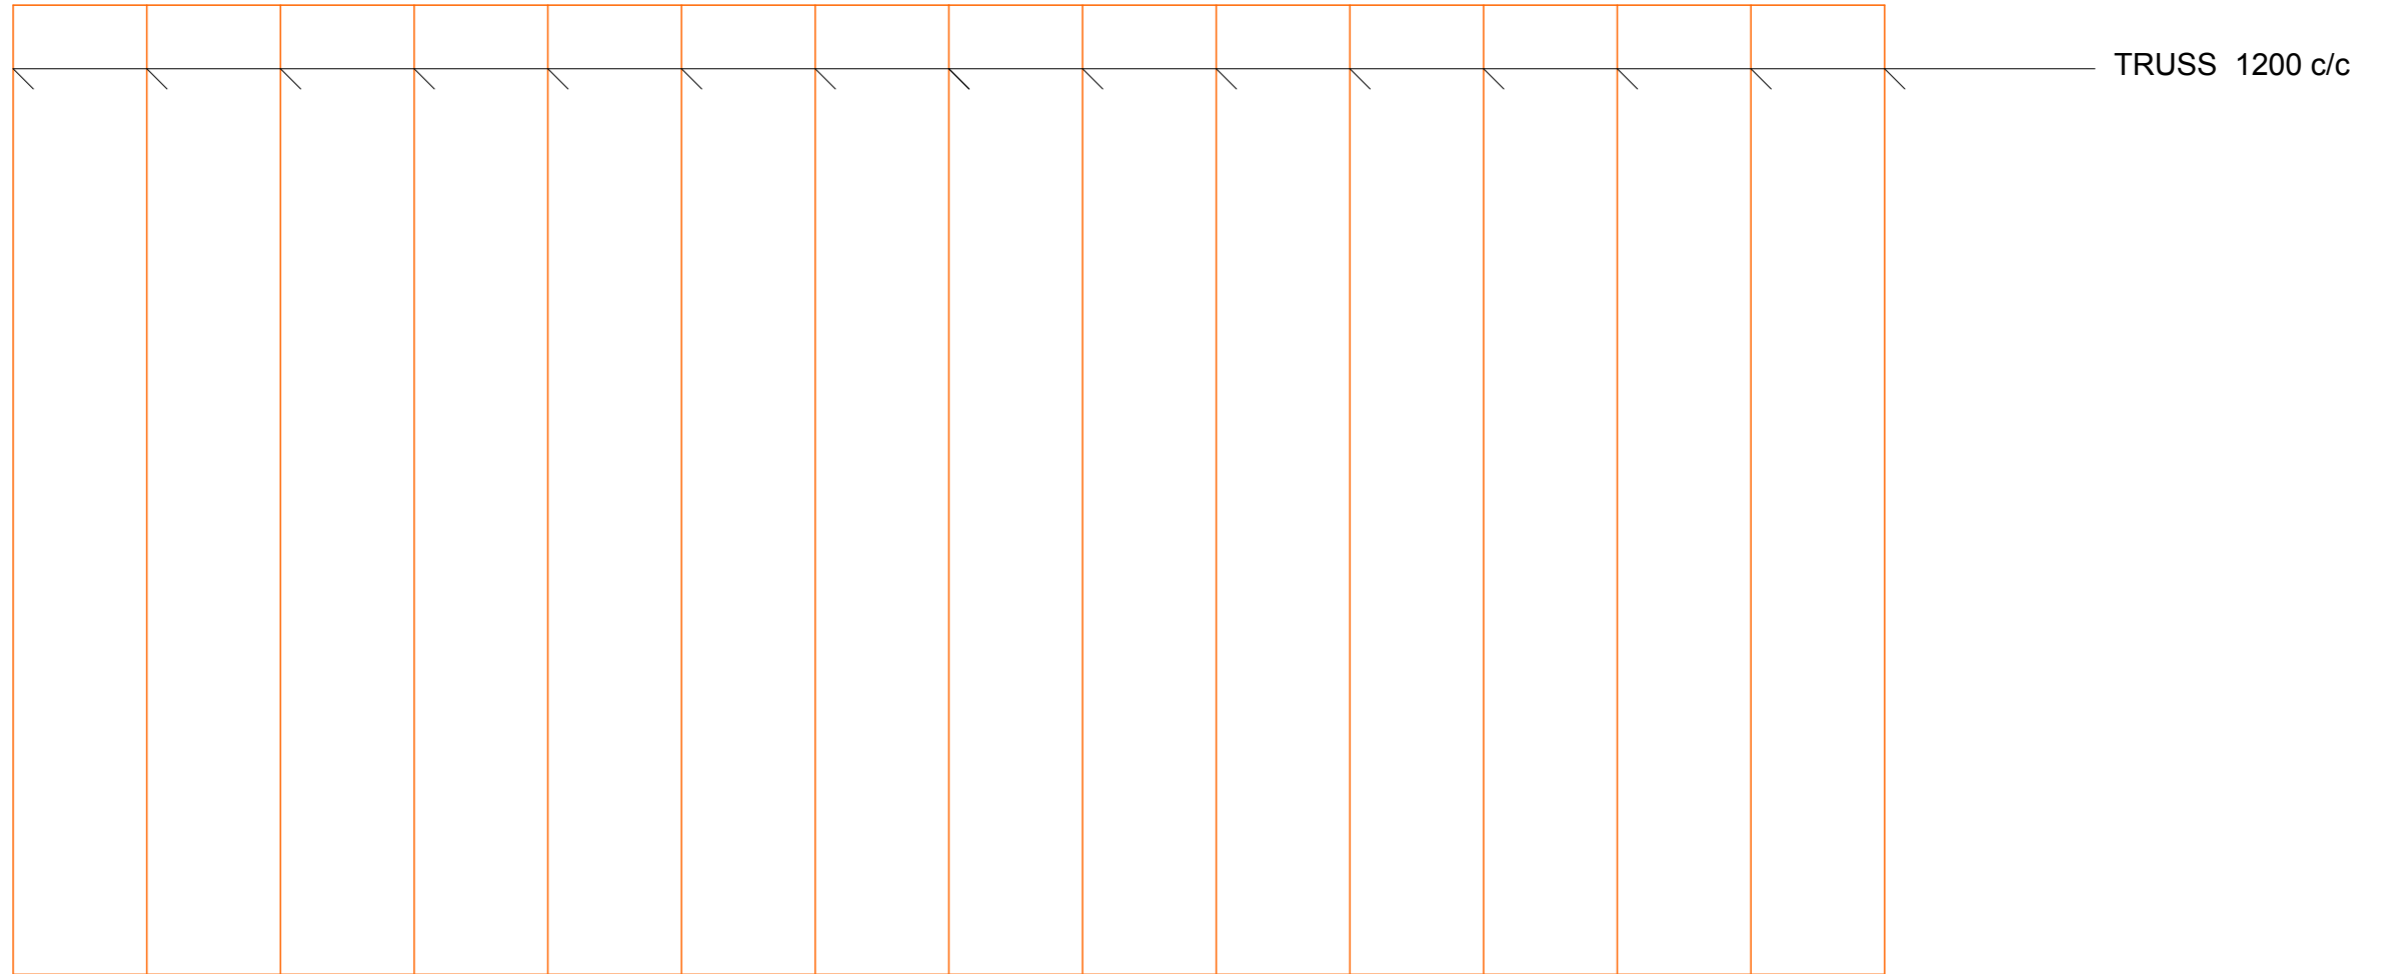

## ROOF TRUSSES LAYOUT

 <p><b>COUNTY GOVERNMENT OF ELGEYO MARAKWET</b> P.O.Box 220 - 30700, Iten. Tel no. (+254) (0)53 42277 Website: www.elgeyomarakwet.go.ke Sign _____</p>	<b>Title</b>	
	TRUSSES LAYOUT	
	<b>Scale</b>	
	<b>Sheet no.</b>	
	<b>Date</b>	Sept 2014

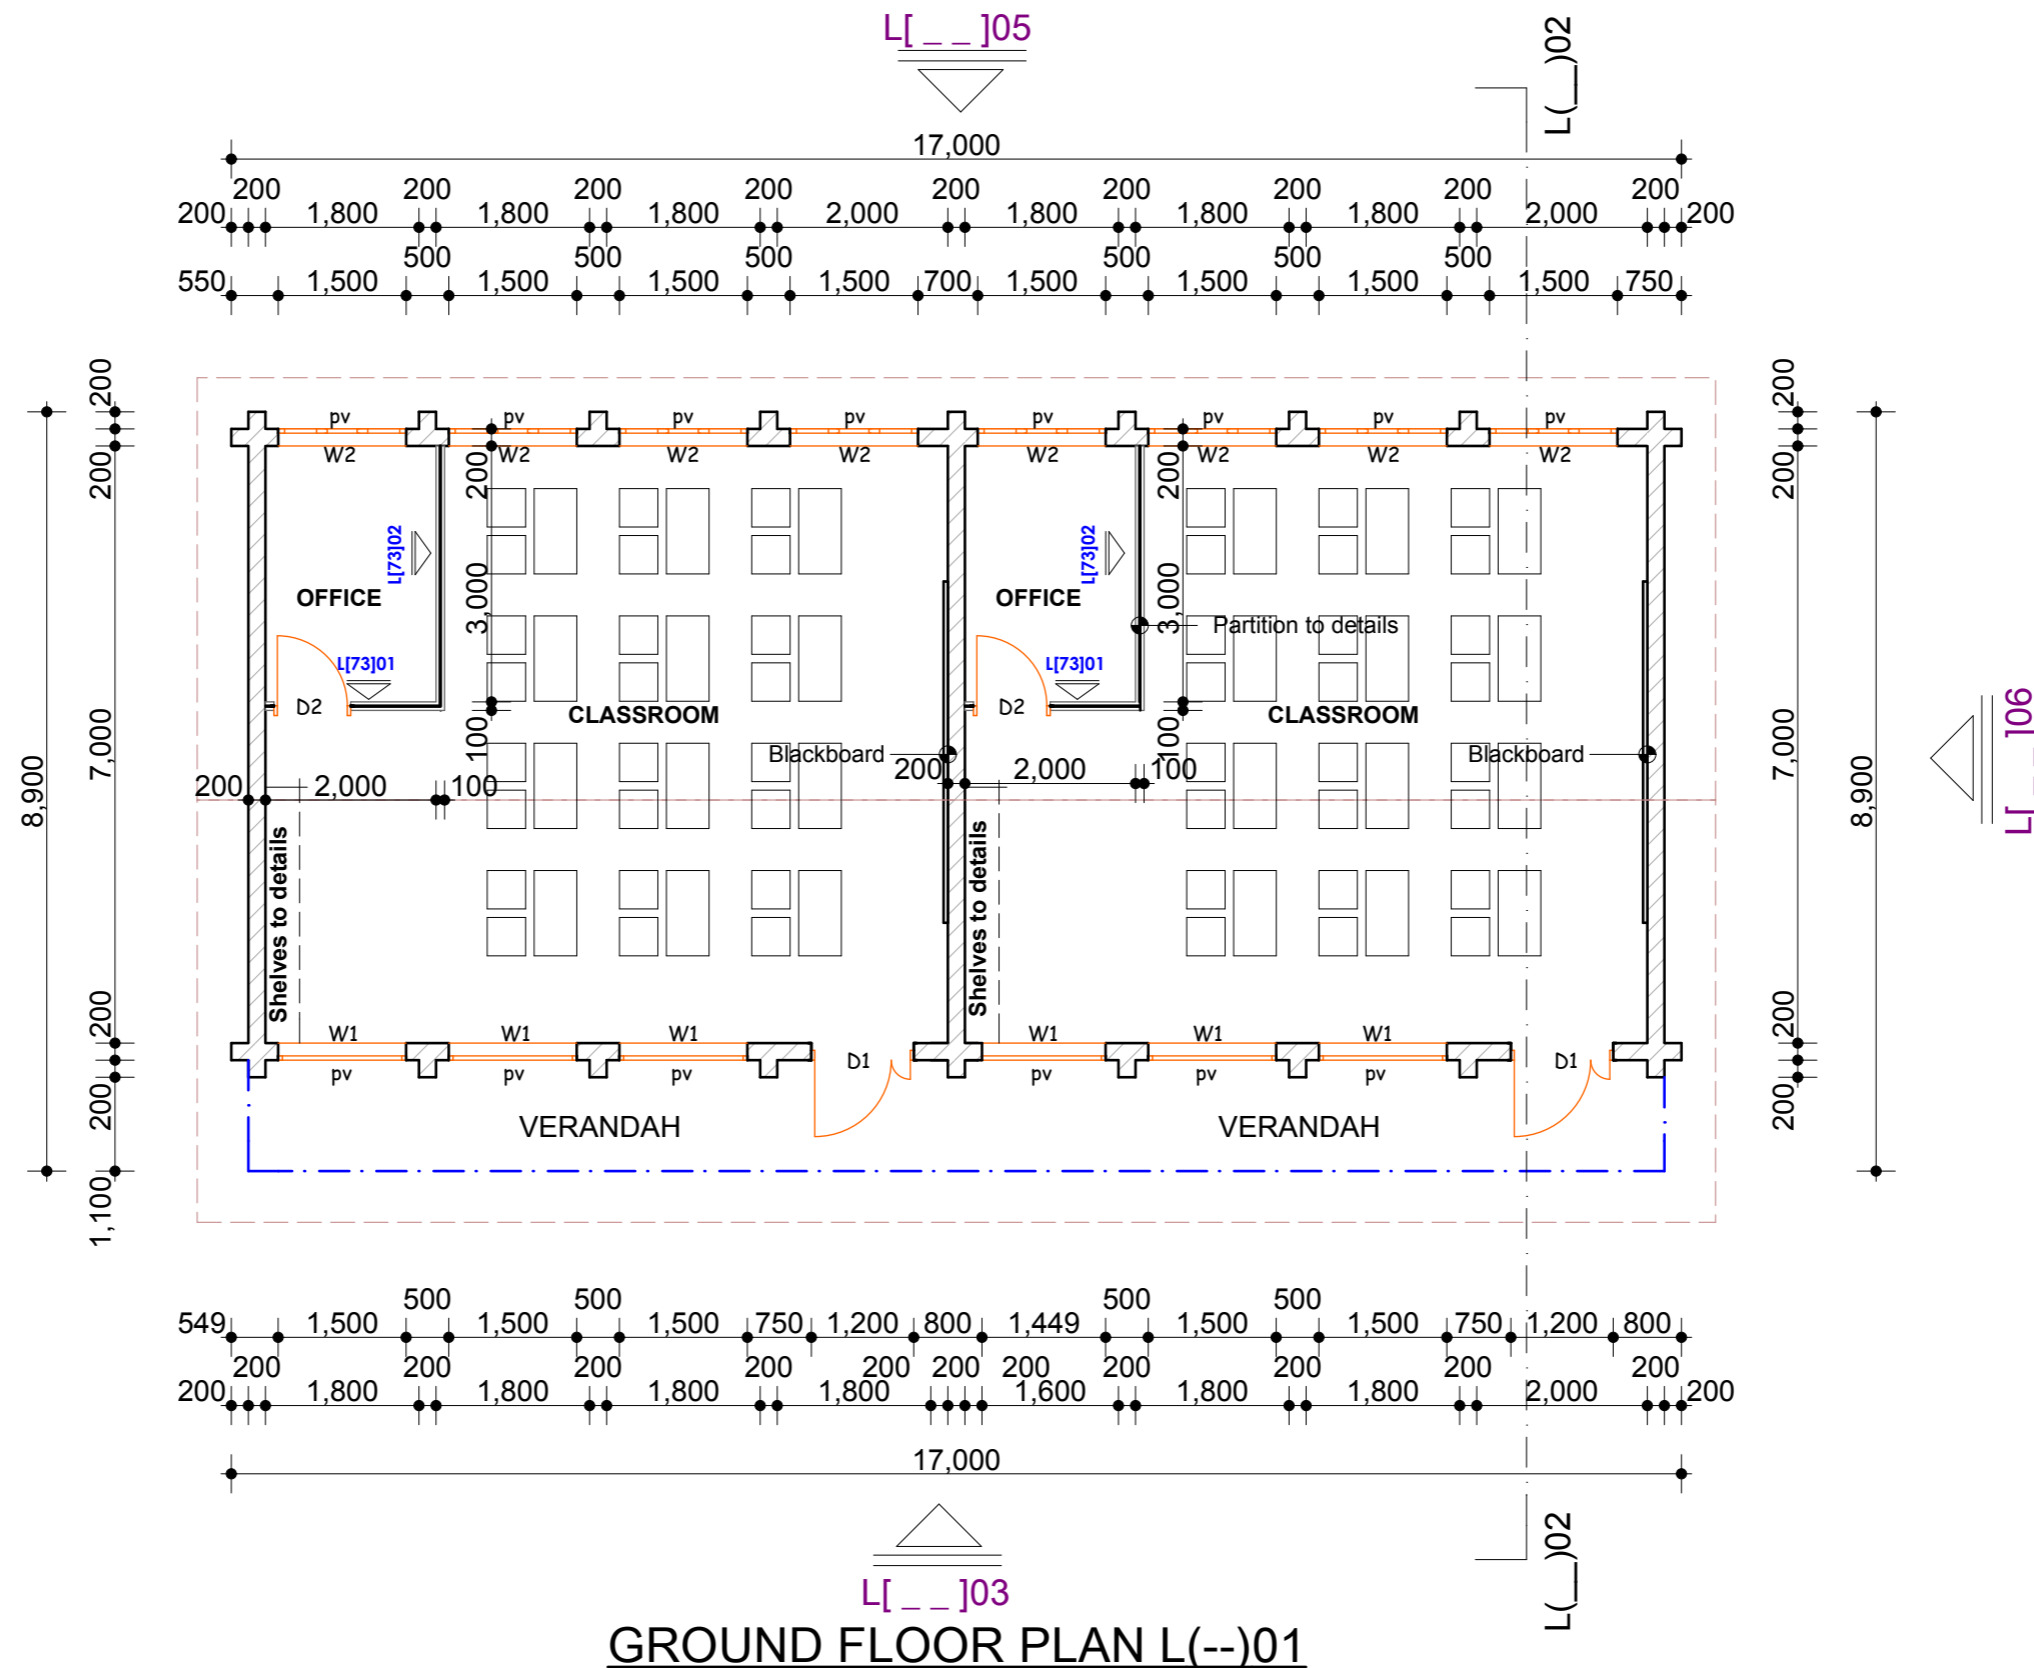

GROUND FLOOR PLAN L(--)01







**NOTES**

- All dimensions are in mm unless stated otherwise.
- Dimensions are to be read but not scaled off.
- Foundation depth to be determined on site.
- D.P.C to be provided under all walls.
- Permanent vents to be provided as shown.
- For any queries consult the architect.



COUNTY GOVERNMENT  
OF  
ELGEYO MARAKWET  
P.O. Box 220 - 30700,  
Iten.  
Tel no. (+254) (0)53 42277  
Website: www.elgeyomarakwet.go.ke

Project <b>PROPOSED ECD CLASSROOMS.</b>		client P.O.Box ..... ITEN.	
scale <b>1:100</b>	drawn C. Nyongesa	Sept 2014	
drw no. ....	checked Eng. S. Kiplagat	Reg no. ....	
proj no. ....			

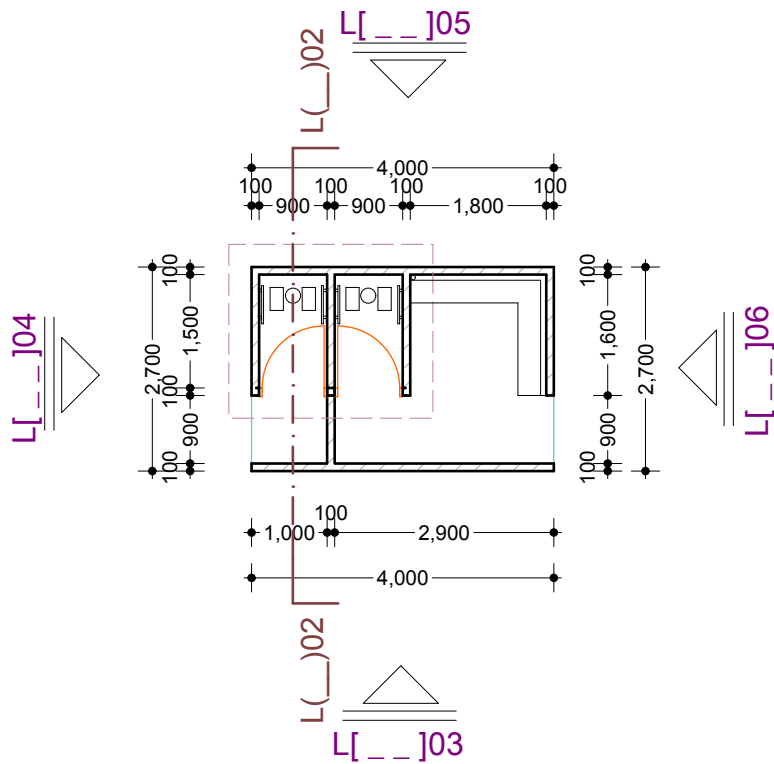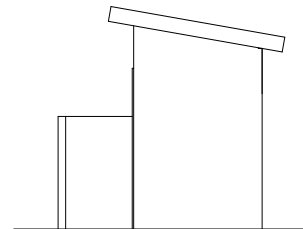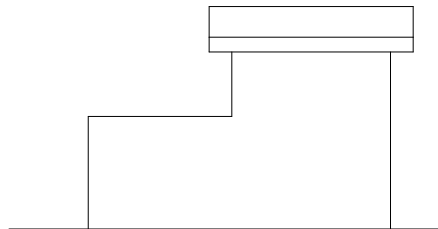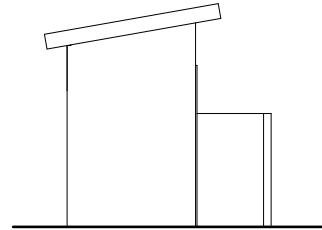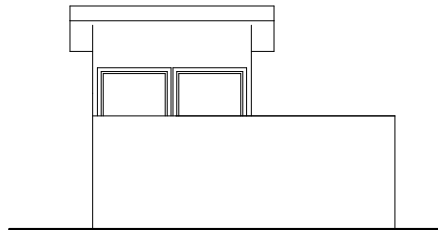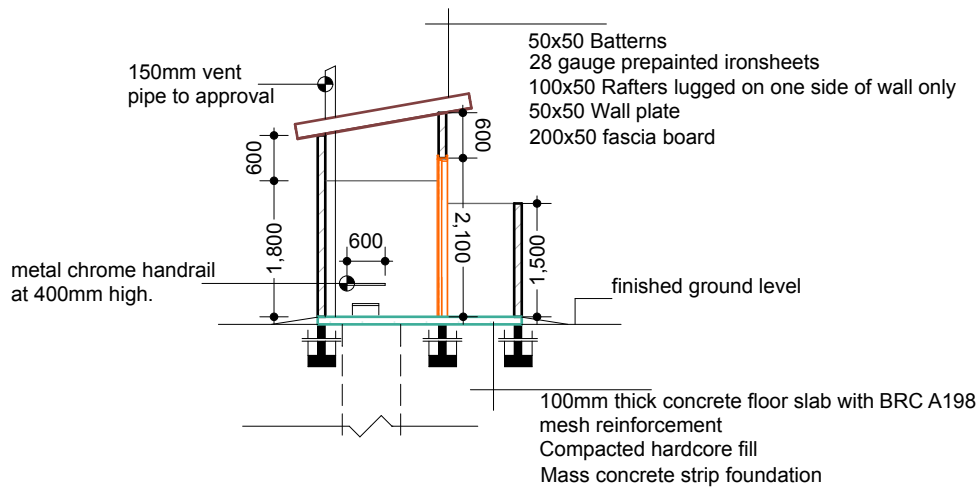

COUNTY GOVERNMENT  
OF  
ELGEYO MARAKWET

P. O. Box 220 - 30700,  
Iten.  
Tel no. (+254) (0)53 42277  
Website: www.elgeyomarakwet.go.ke


Project  
**PROPOSED PIT LATRINE  
DEVELOPMENT**


client  
.....  
P.O.Box .....  
.....


PLANS, ELEVATIONS &  
SECTIONS


scale	1:100	drawn	C. Nyongesa	Aug 2014
drg no.	.....	checked	Eng. S. Kiplagat CEC Roads, Public works and Transport	Reg no. ....
proj no.	.....			




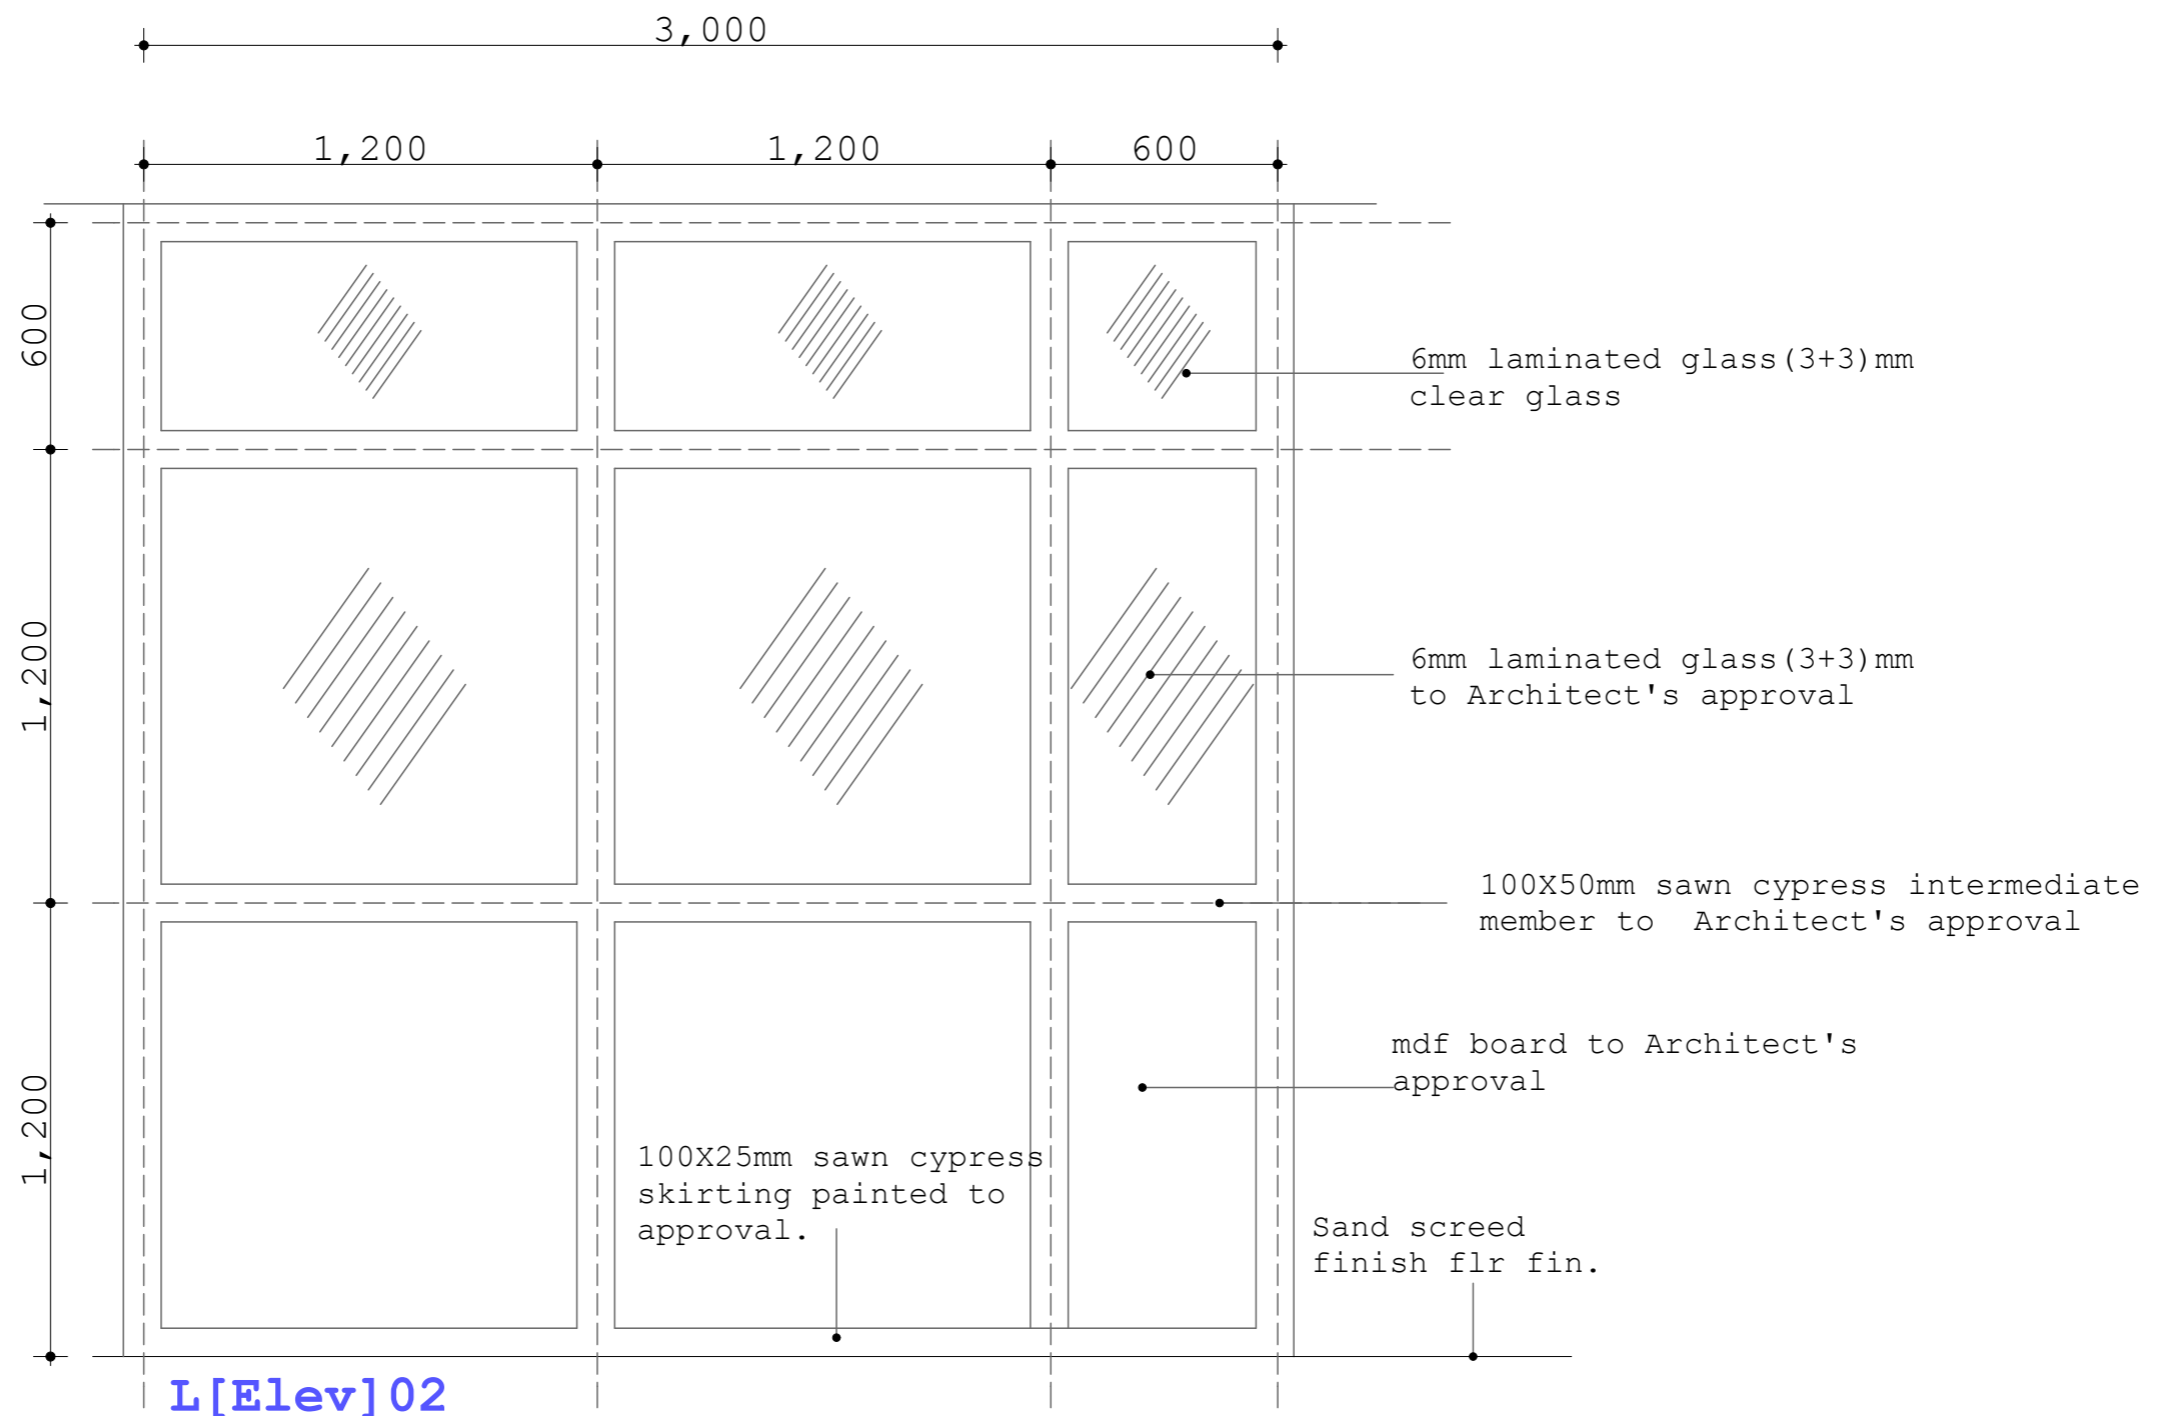


 <p><b>COUNTY GOVERNMENT OF ELGEYO MARAKWET</b>          P.O.Box 220 - 30700,          Iten.          Tel no. (+254) (0)53 42277          Website: www.elgeyomarakwet.go.ke          Sign _____</p>	<b>Title</b>	
	Scale	
	Sheet no.	
	Date	Sept 2014

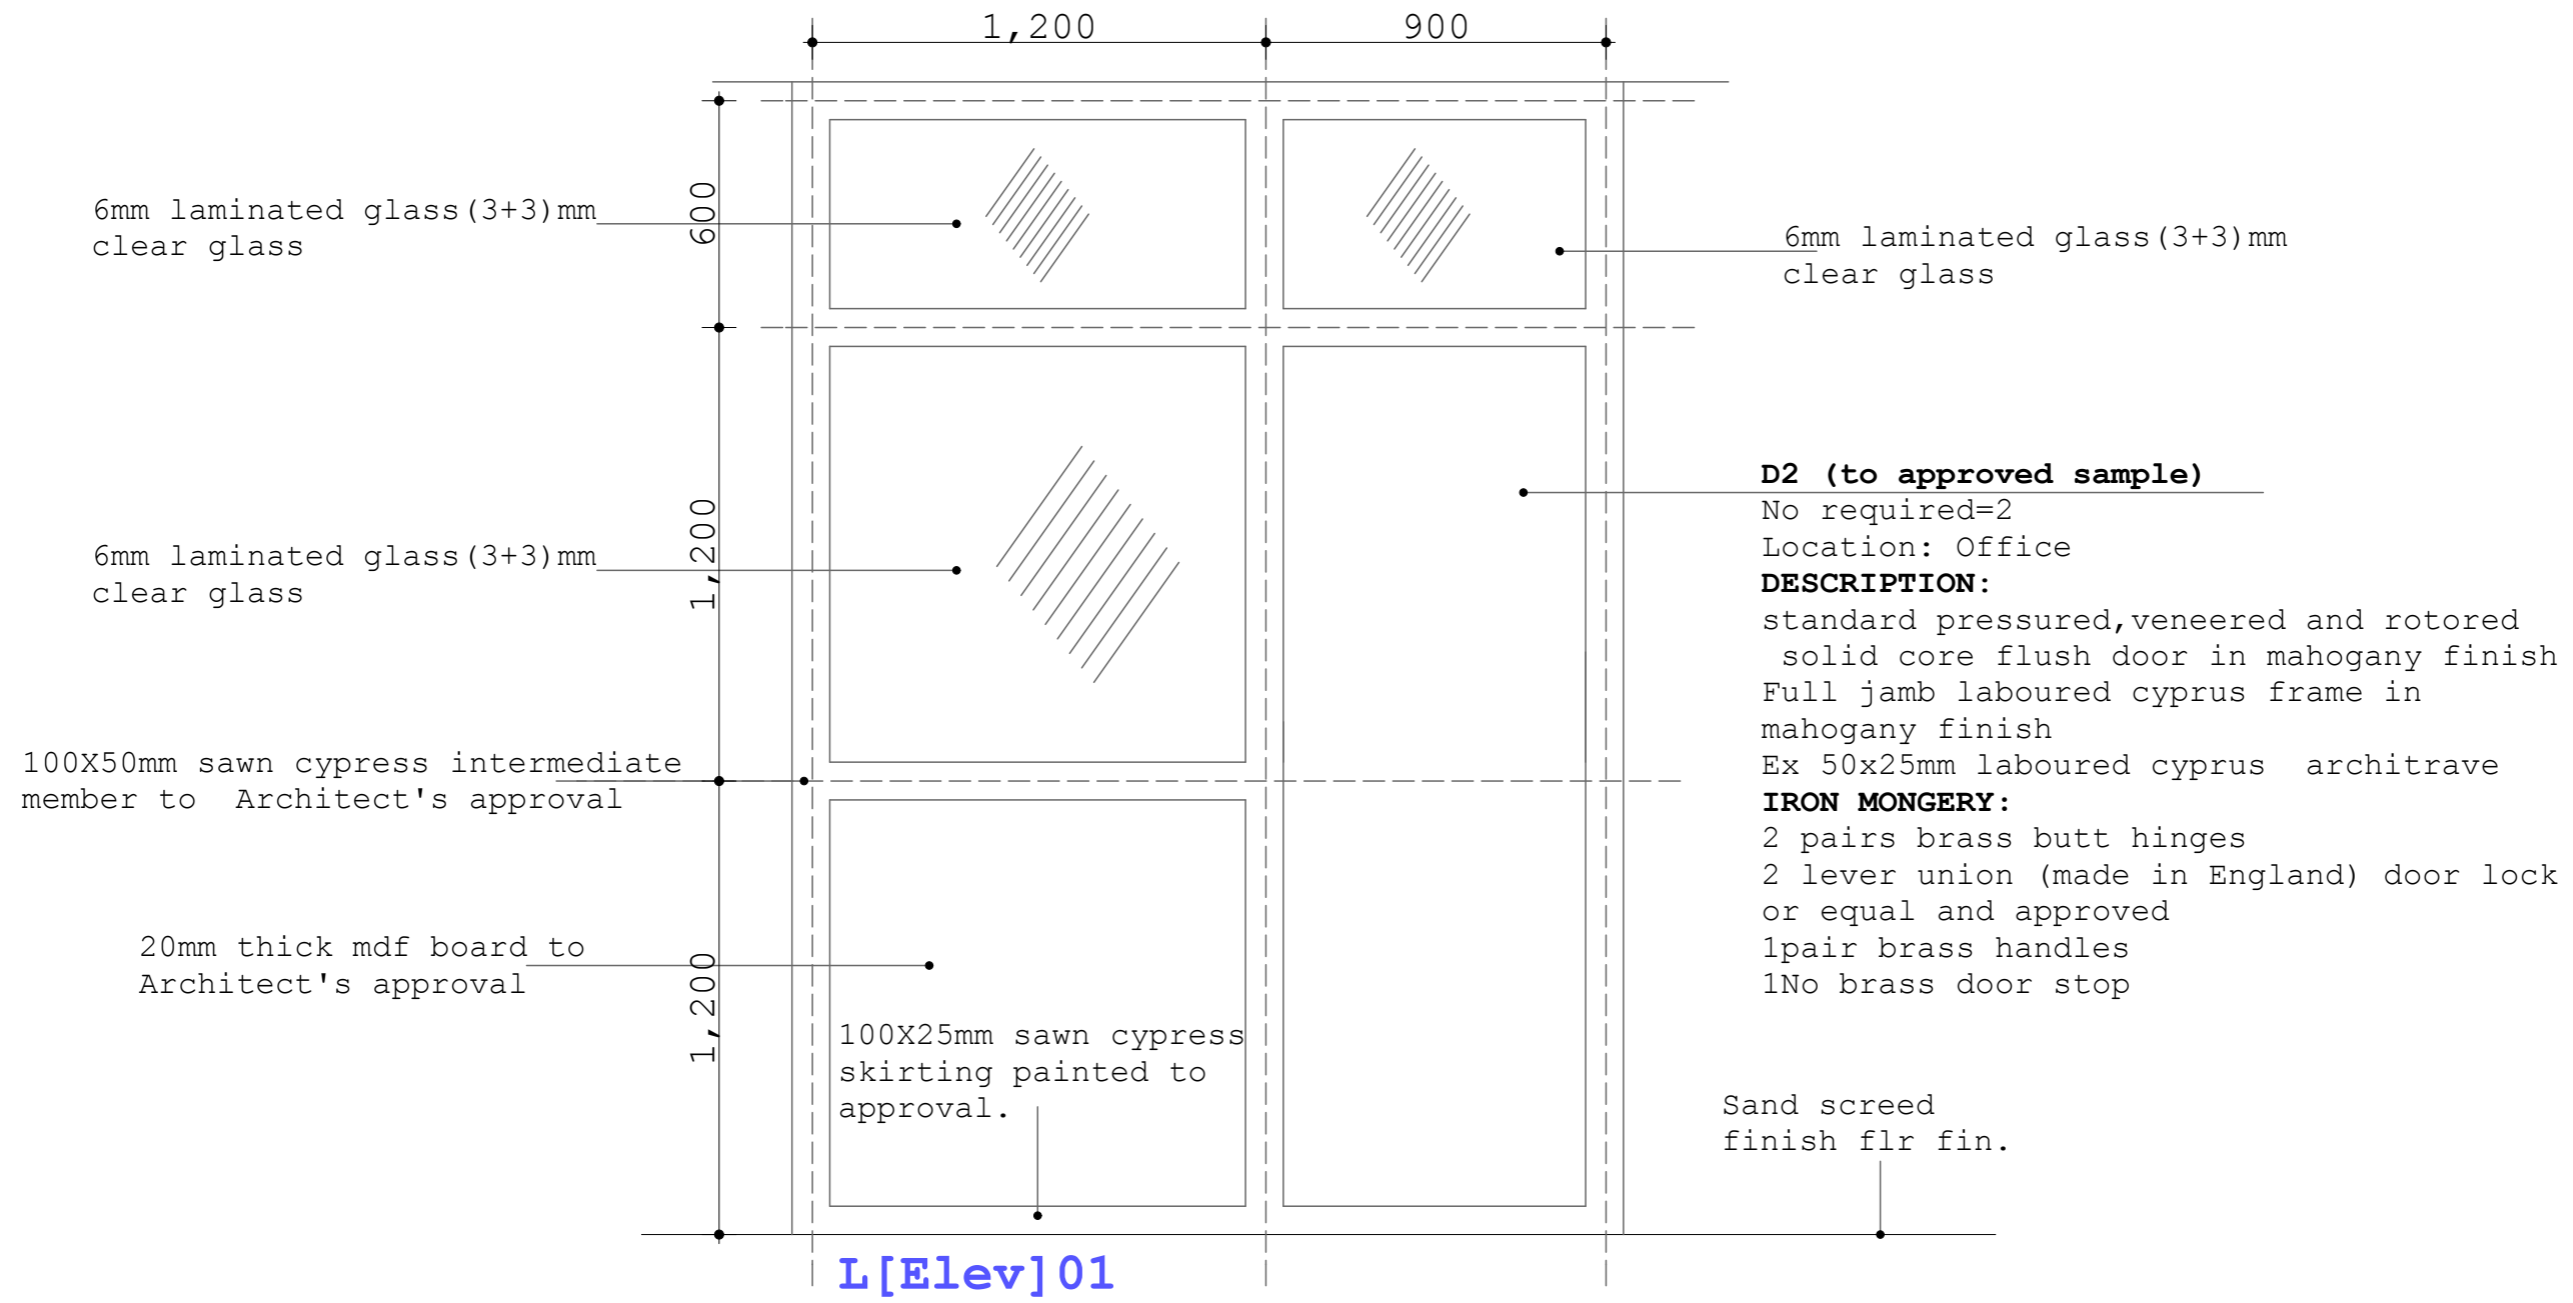


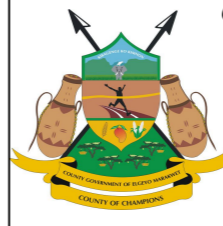 <p><b>COUNTY GOVERNMENT OF ELGEYO MARAKWET</b>          P.O.Box 220 - 30700, Iten.          Tel no. (+254) (0)53 42277          Website: www.elgeyomarakwet.go.ke          Sign _____</p>	<b>Title</b>	
	Scale	
	Sheet no.	
	Date	Sept 2014

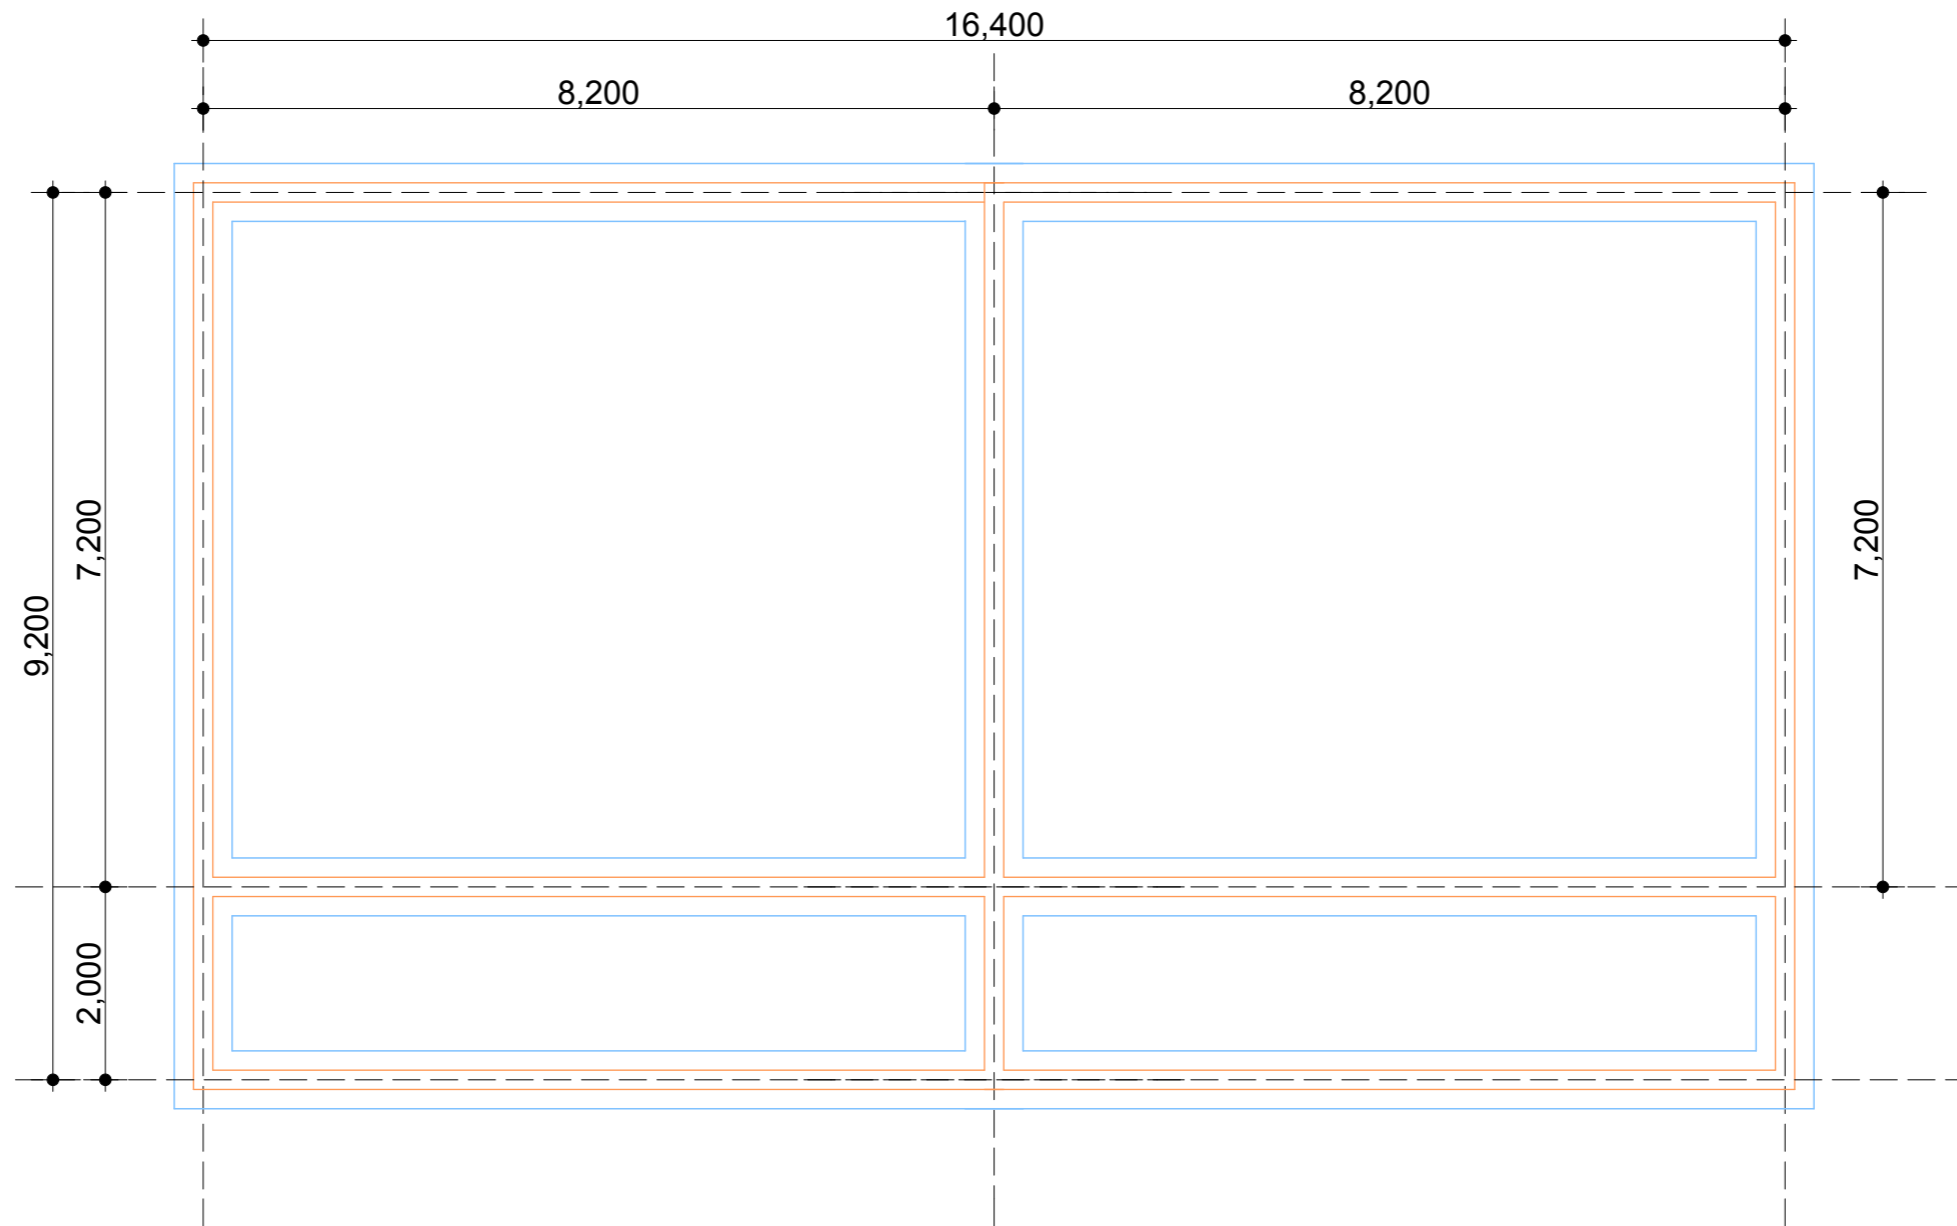


**FOUNDATION LAYOUT PLAN**

 <p><b>COUNTY GOVERNMENT OF ELGEYO MARAKWET</b> P.O.Box 220 - 30700, Iten. Tel no. (+254) (0)53 42277 Website:www.elgeyomarakwet.go.ke Sign _____</p>	<b>Title</b>	
	FOUNDATION LAYOUT	
	<b>Scale</b>	
	<b>Sheet no.</b>	
	<b>Date</b>	Sept 2014

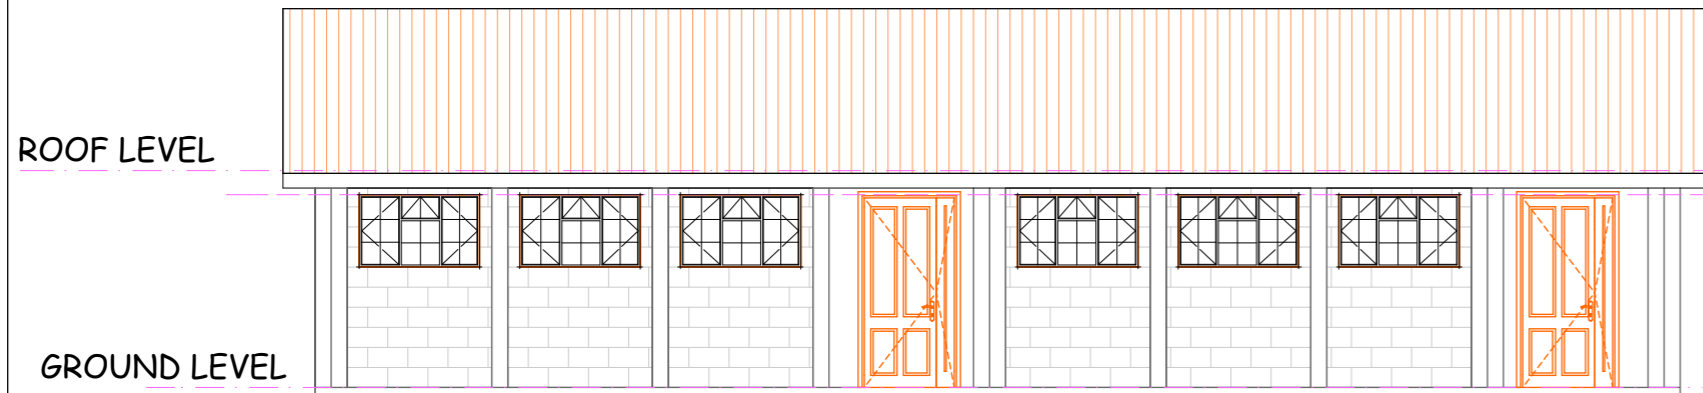


L[ ]\_03

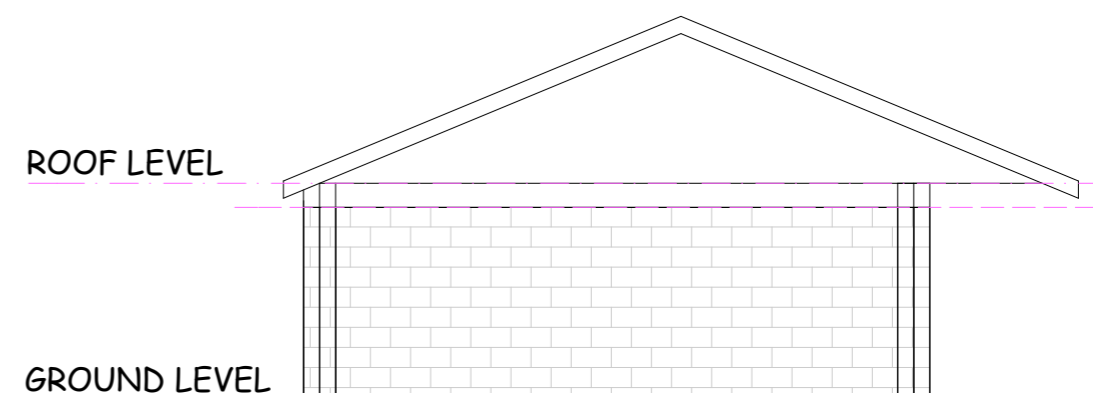

L[ ]\_04



L[ ]\_05

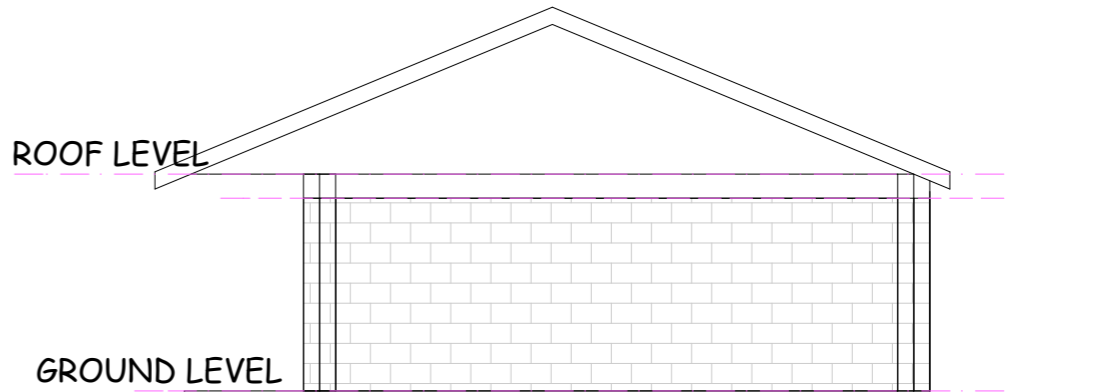

L[ ]\_06

**NOTES**

- All dimensions are in mm unless stated otherwise.
- Dimensions are to be read but not scaled off.
- Foundation depth to be determined on site.
- D.P.C to be provided under all walls.
- Permanent vents to be provided as shown.
- For any queries consult the architect.



COUNTY GOVERNMENT  
OF  
ELGEYO MARAKWET  
P.O.Box 220 - 30700,  
Iten.  
Tel no. (+254) (0)53 42277  
Website: www.elgeyomarakwet.go.ke

Project		client	
<b>PROPOSED ECD CLASSROOMS.</b>		P.O.Box ..... ITEN.	
scale	<b>1:100</b>	drawn	C. Nyongesa
drg no.	.....	checked	Eng. S. Kiplagat CEC Roads, Public works and Transport
proj no.	.....		Reg no.....

**ELEVATION**

Sept 2014