


COUNTY GOVERNMENT OF ELGEYO MARAKWET

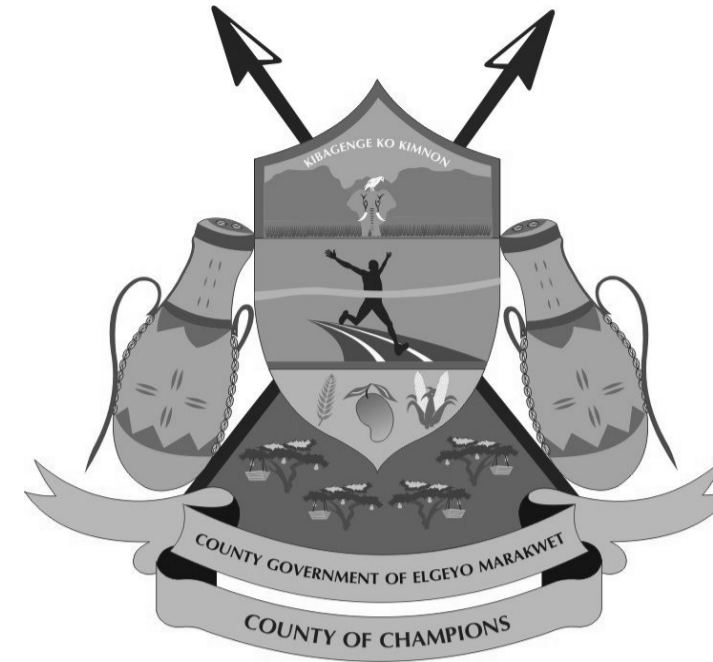

DEPARTMENT OF ROADS, PUBLIC WORKS & TRANSPORT DIRECTORATE OF PUBLIC WORKS

P.O.Box 312 - 30700,
Iten.

Tel no. (+254) (0)53 42277

Website: www.elgeyomarakwet.go.ke

ARCHITECTURAL DRAWINGS

PROPOSED MCH BLOCK

AT

KONDABILET DISPENSARY

DRAWN BY

ken kiyeng
Architectural Department
E.M.C
.....

CHECKED BY


R. Cherop
Director Public Works & Property Management
E.M.C
.....

CHECKED BY

J. Cheboi
C.O Roads, Public Works & Transport
E.M.C
.....

SEPTEMBER 2017

CLIENT
Chief Officer, Health.
P.O Box 220,
Iten
E.M.C
.....

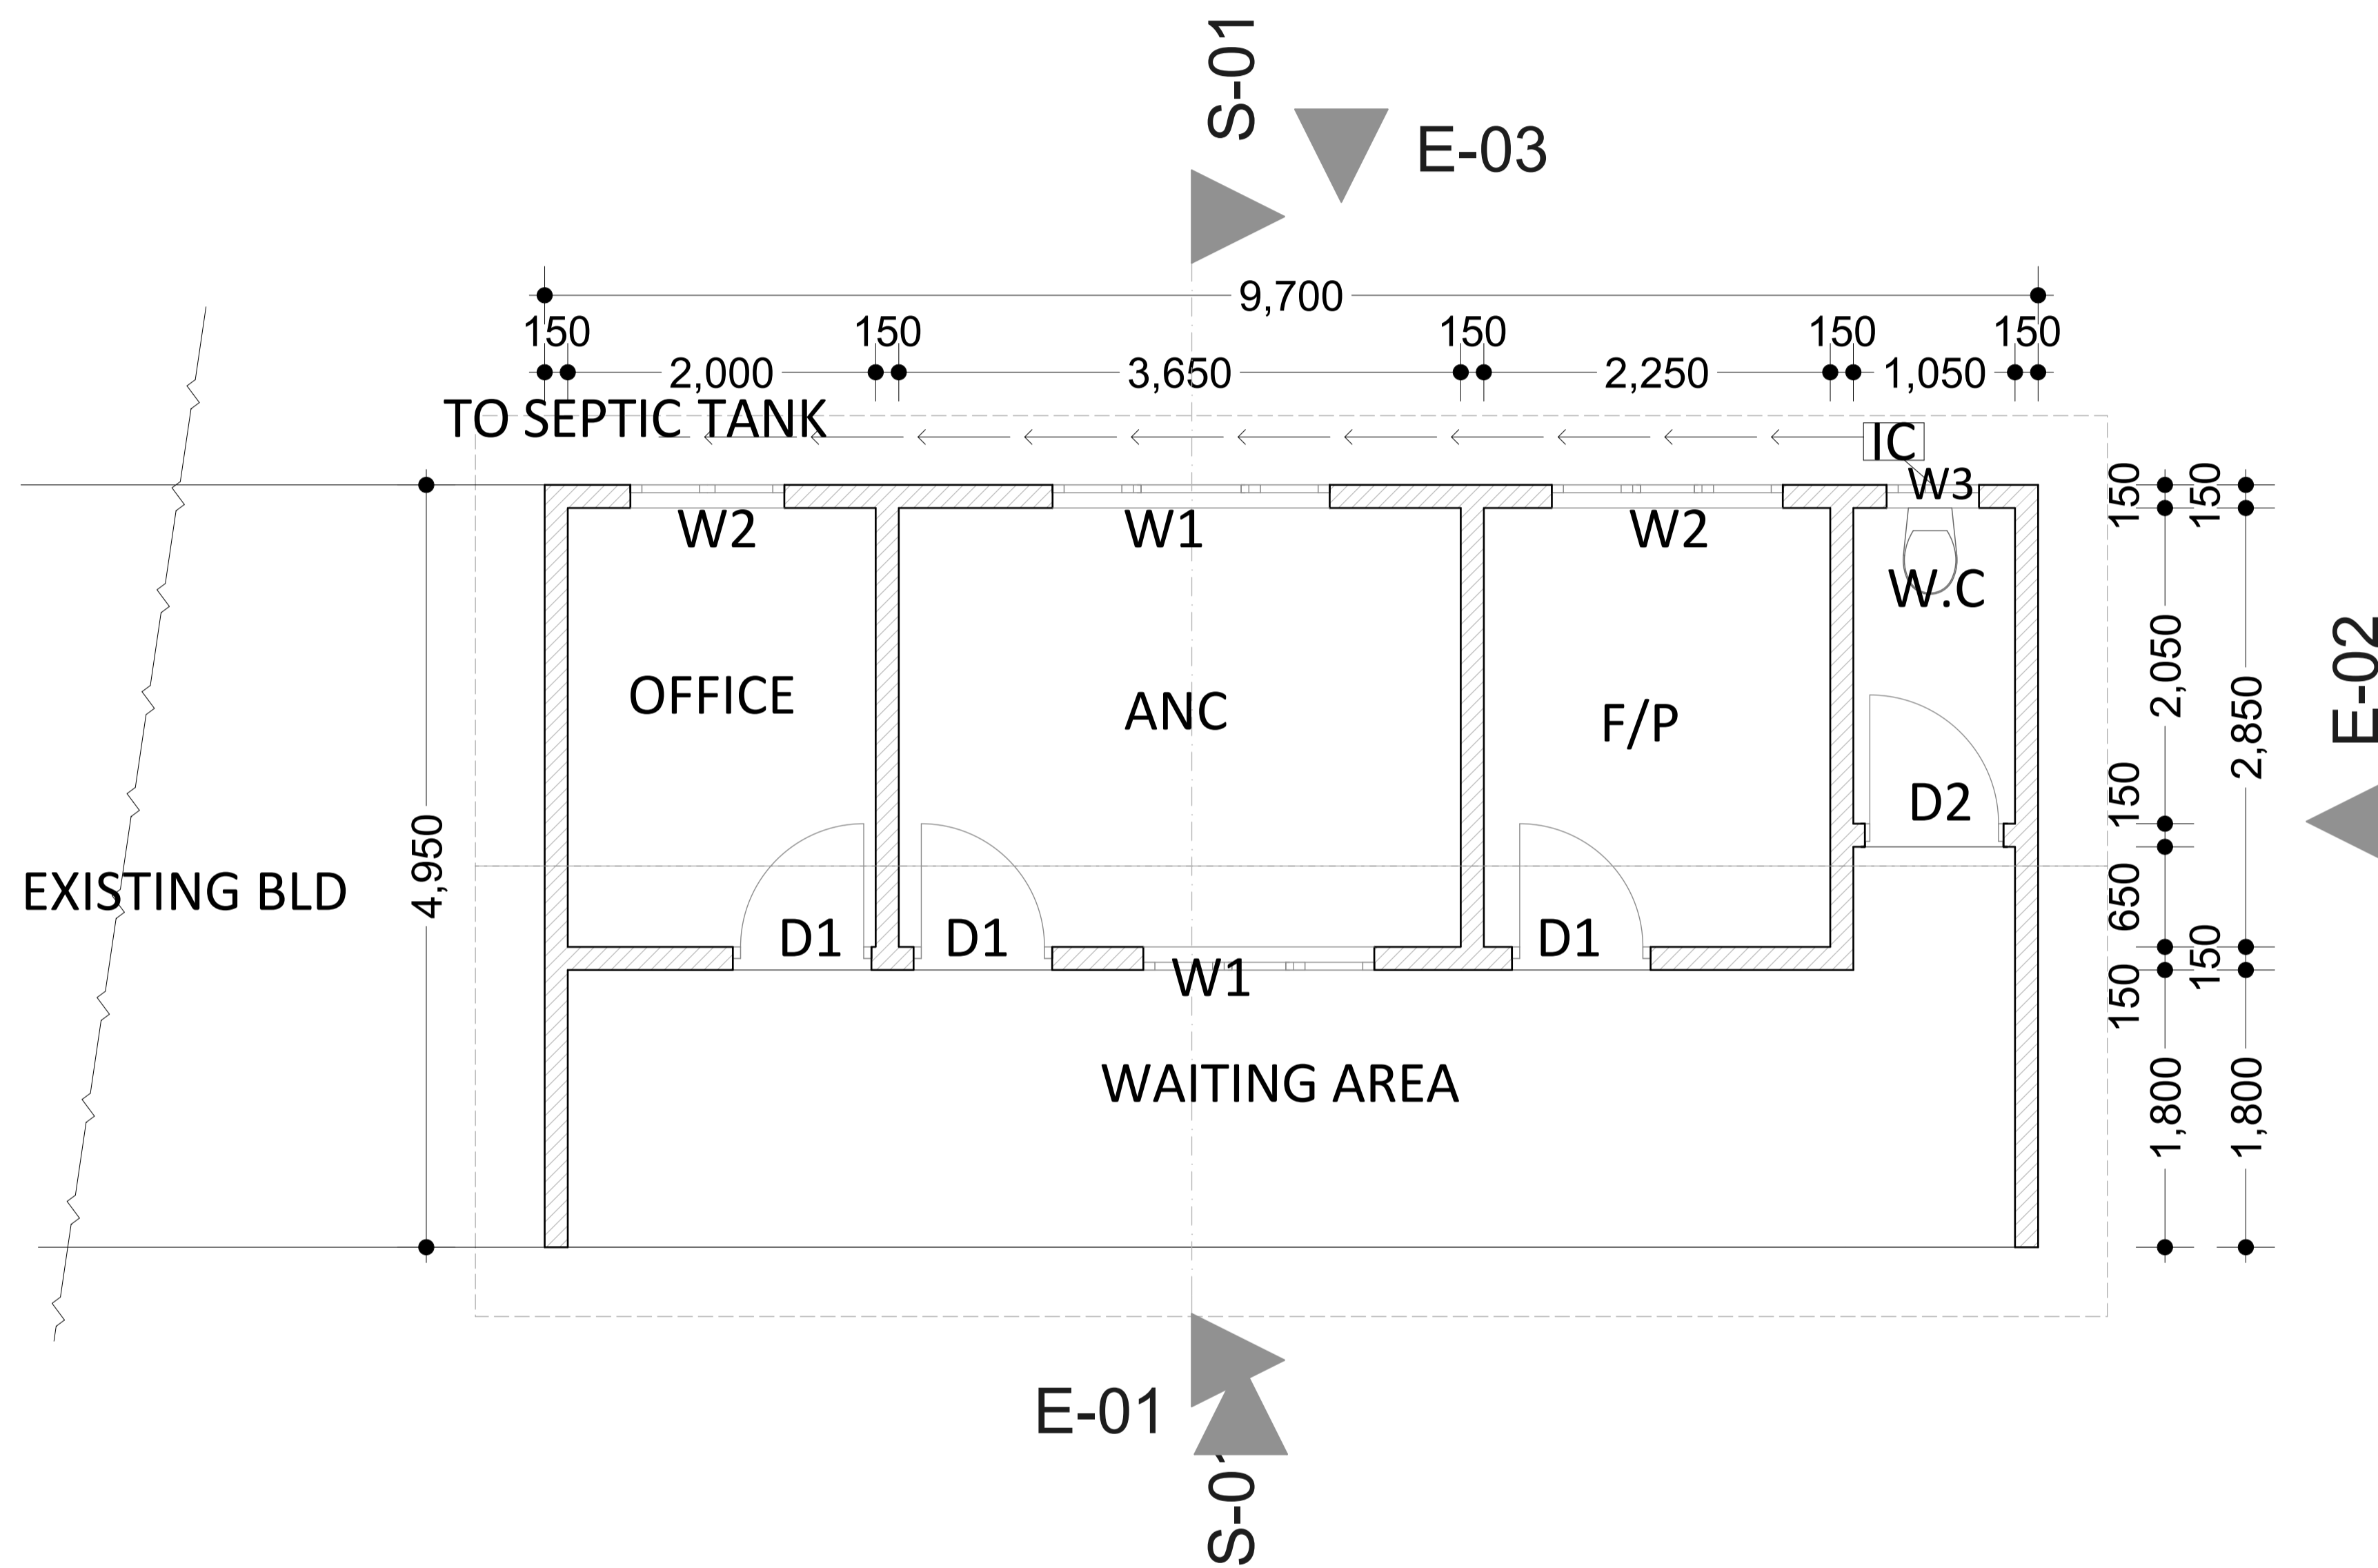

FLOOR PLAN 49M²

FLOOR FINISH SCHEDULE

ROOM	FLOOR FINISH	AREA(SQM)	REMARKS.
ANC	CEMENT SAND SCREED	10.40	
STORE	CEMENT SAND SCREED	5.7	
F/P	CEMENT SAND SCREED	6.5	
W/ AREA	CEMENT SAND SCREED	17.85	


NOTES

- All dimensions are in mm unless stated otherwise.
- Dimensions are to be read but not scaled off.
- Foundation depth to be determined on site.
- For any queries consult the architect.
-




COUNTY GOVERNMENT
OF
ELGEYO MARAKWET
P.O.Box 220 - 30700,
Iten.
Tel no. (+254) (0)53 42277
Website: www.elgeyomarakwet.go.ke

Project Proposed kondabilet MCH		client HEALTH	
scale 1:100	dealt ken kiyeng	SEPTEMBER 2016	
drg no.	checked R. Cherop <small>Director Public works</small>		
proj no.	J. Cheboi <small>C.O Roads, Public works and Transport</small>		

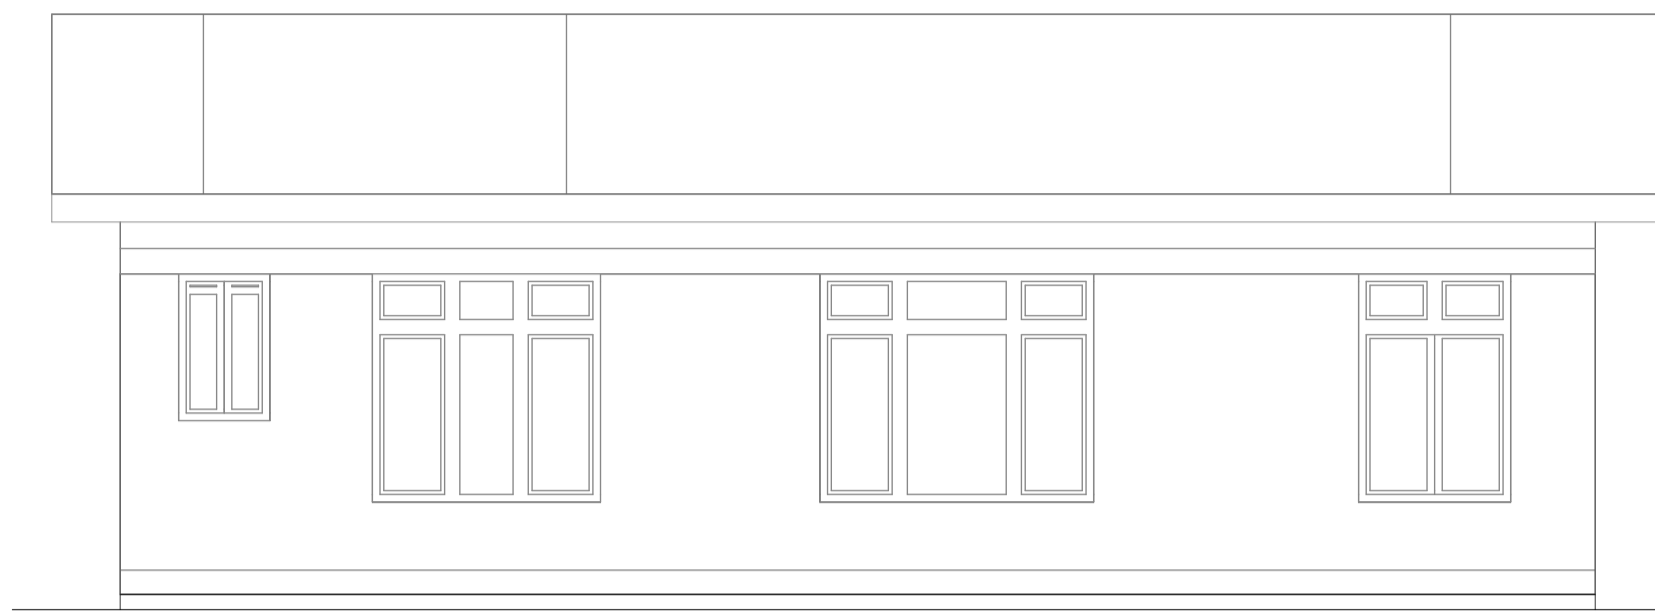


ELEVATION 03

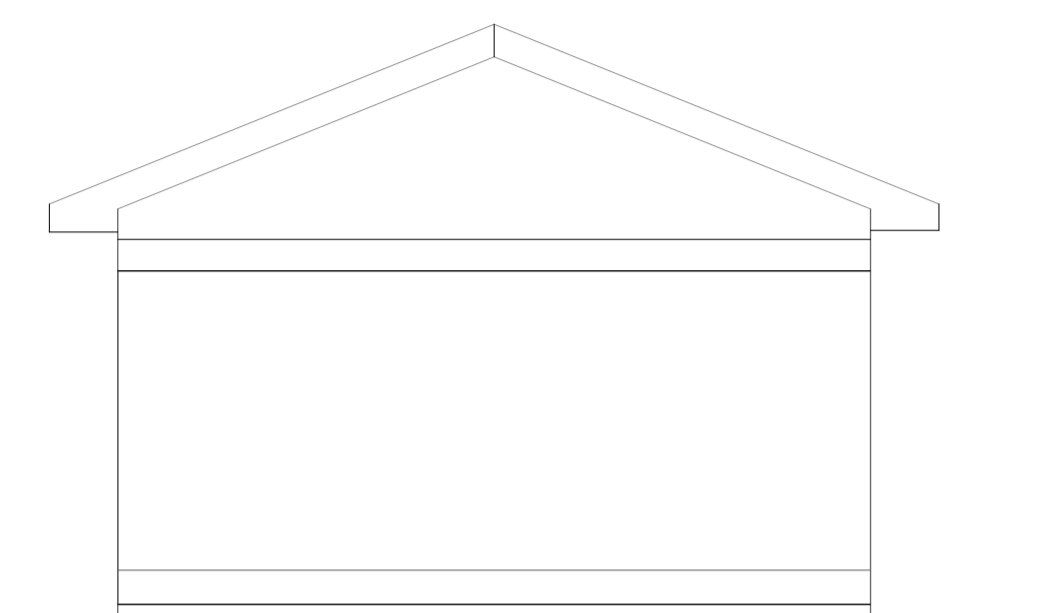

ELEVATION 02



ELEVATION 01

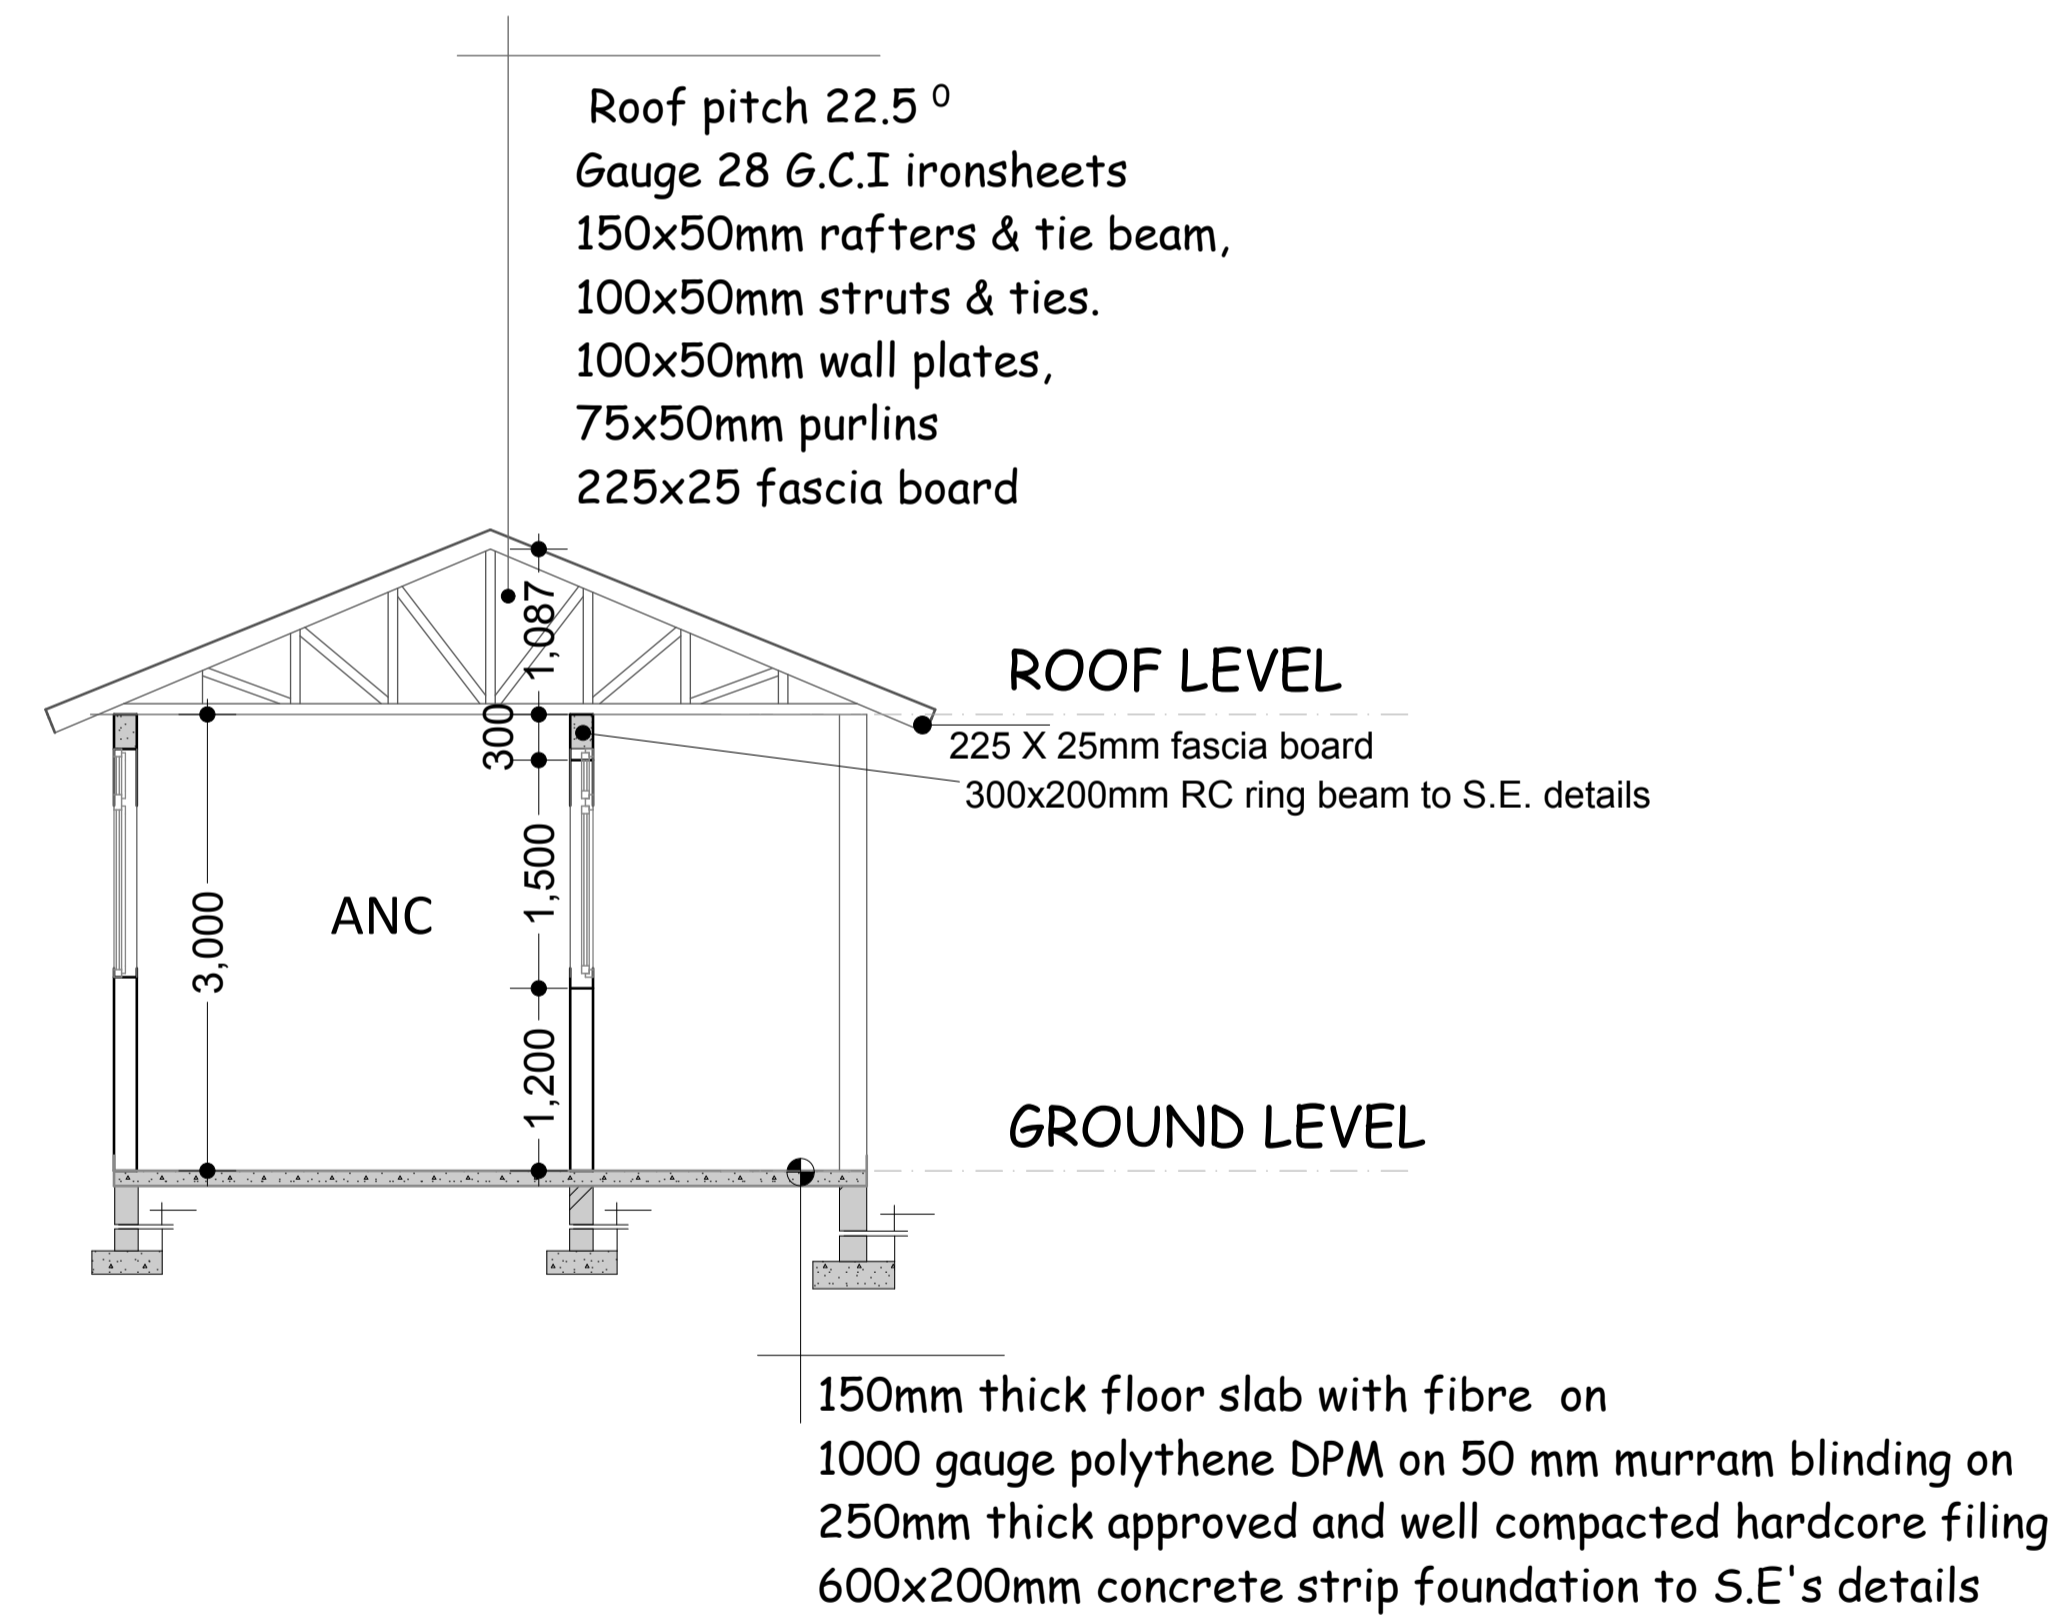

SECTION S1-S1

WINDOW SCHEDULE

ITEM	DESCRIPTION	SIZE	NO.
w1	Steel casement	1500x1200	2
w2	Steel casement	1000x1200	2
w3	Steel casement	750x950	1

DOOR SCHEDULE

ITEM	DESCRIPTION	SIZE	NO.
D1	Steel casement	900x2400	3
D2	flush door	900x2400	1

NOTES

- All dimensions are in mm unless stated otherwise.
- Dimensions are to be read but not scaled off.
- Foundation depth to be determined on site.
- For any queries consult the architect.
-



COUNTY GOVERNMENT
 OF
 ELGEYO MARAKWET
 P.O.Box 220 - 30700,
 Iten.
 Tel no. (+254) (0)53 42277
 Website:www.elgeyomarakwet.go.ke

Project		client	
Proposed KONDABILET DISP		HEALTH	
scale	1:100	dealt	ken kiyeng
drg no.	checked	R. Cherop District Public Works
proj no.		J. Cheboi C/O Roads, Public works and Transport
			SEPTEMBER 2017