


38 No. 10mm ϕ BARS @ 250 c/c
(a1 - a19) BOTH WAYS

HALF FLOOR PLAN
SCALE 1:50

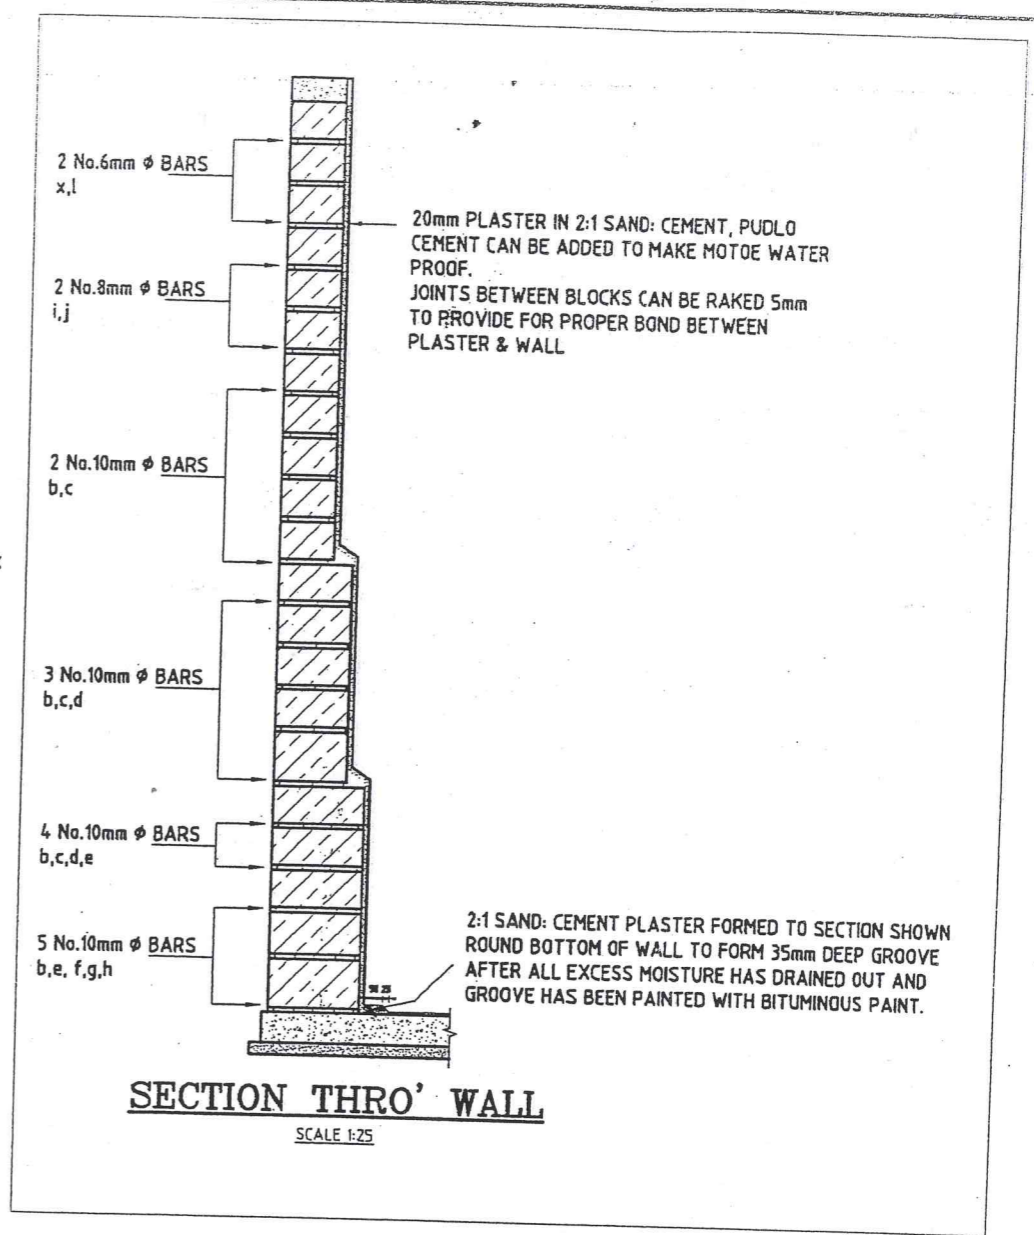

MINISTRY OF WATER &
IRRIGATION- MAJI HOUSE



225M³ MASONRY STORAGE TANK
OR SUCTION SUMP

			SHEET 2 OF 6
DRAWN	S. OWIND	JULY 1979	SCALE: AS SHOWN
DIGITIZED	ALUCHIO M.F	JUNE 2009	DRG. NO.
CHECKED	ENG. B.I KASABULI	JUNE 2009	M.W.I
APPROVED	D.W.S	JUNE 2009	013-TYPE-07E