



COUNTY GOVERNMENT OF ELGEYO MARAKWET

P.O.Box 220 - 30700,

Iten.

Tel no. (+254) (0)53 42277


Website: www.elgeyomarakwet.go.ke

ARCHITECTURAL & STRUCTURAL DRAWINGS


ECD TWIN CLASSROOM

AT




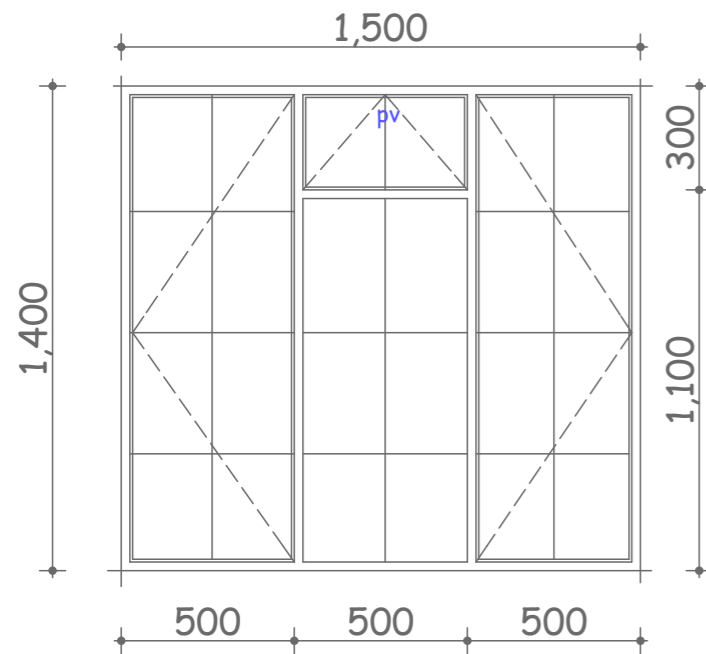

W₂(1500 X 1200)

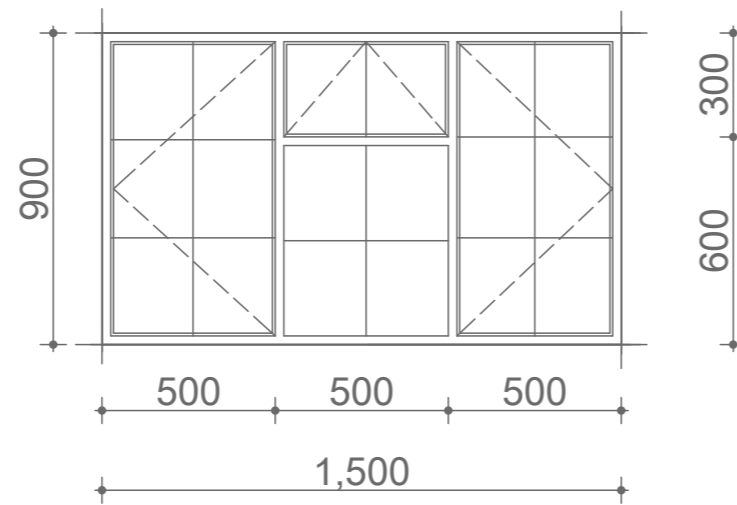


W₁(1500 X 900)


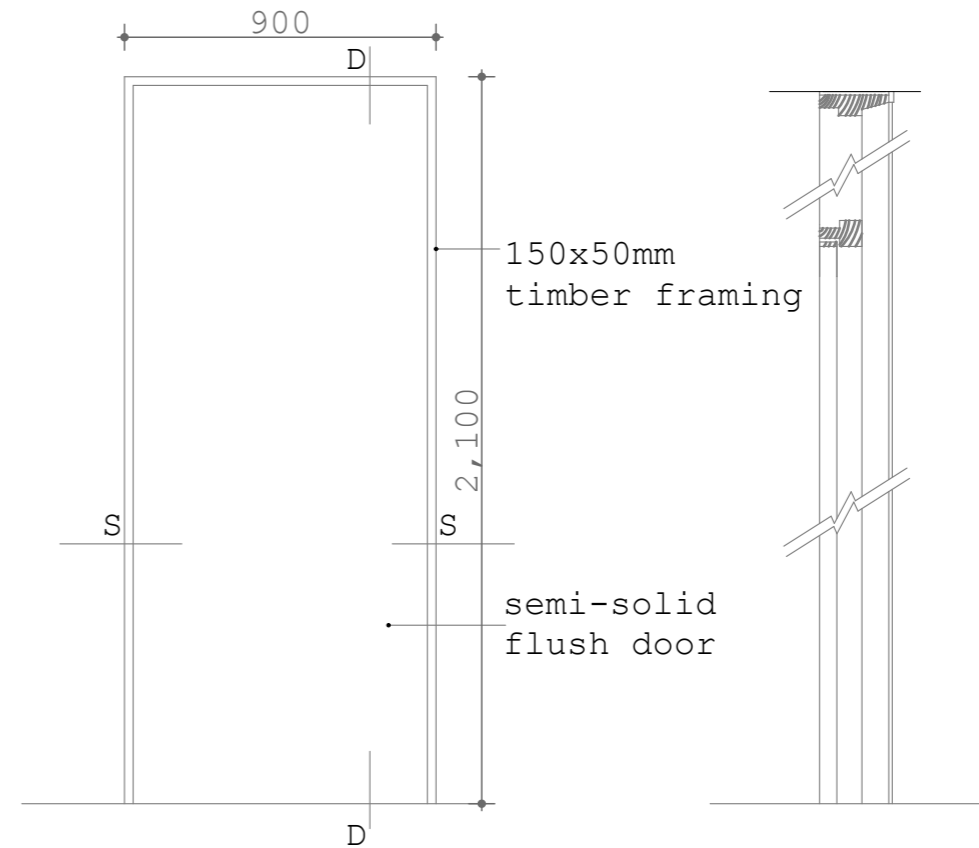


D₂(900 X 2100)


WINDOW SCHEDULE					
	TYPE	W.	HT.	FINISH	No.
W1	Steel Casement window	1500	900	Clear Glass	6
W2	Steel Casement window	1500	1400	Clear Glass	8

DOOR SCHEDULE					
	TYPE	W.	HT.	FINISH	No.
D1	Steel casement door	1200	2400	Painted to appro.	2
D2	Solid Flush door	900	2100	Painted to appro.	2


 <p>COUNTY GOVERNMENT OF ELGEYO MARAKWET P.O.Box 220 - 30700, Iten. Tel no. (+254) (0)53 42277 Website:www.elgeyomarakwet.go.ke Sign _____</p>	Title	
	WINDOW & DOOR DETAILS	
	Scale	
	Sheet no.	
	Date	Sept 2014

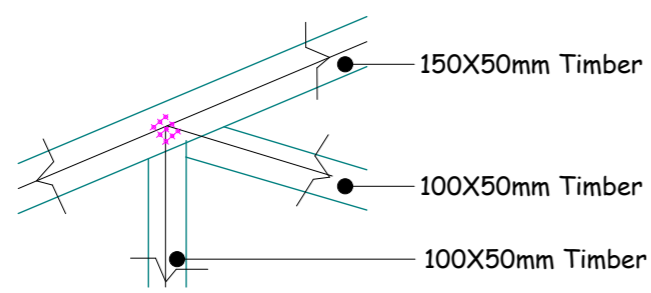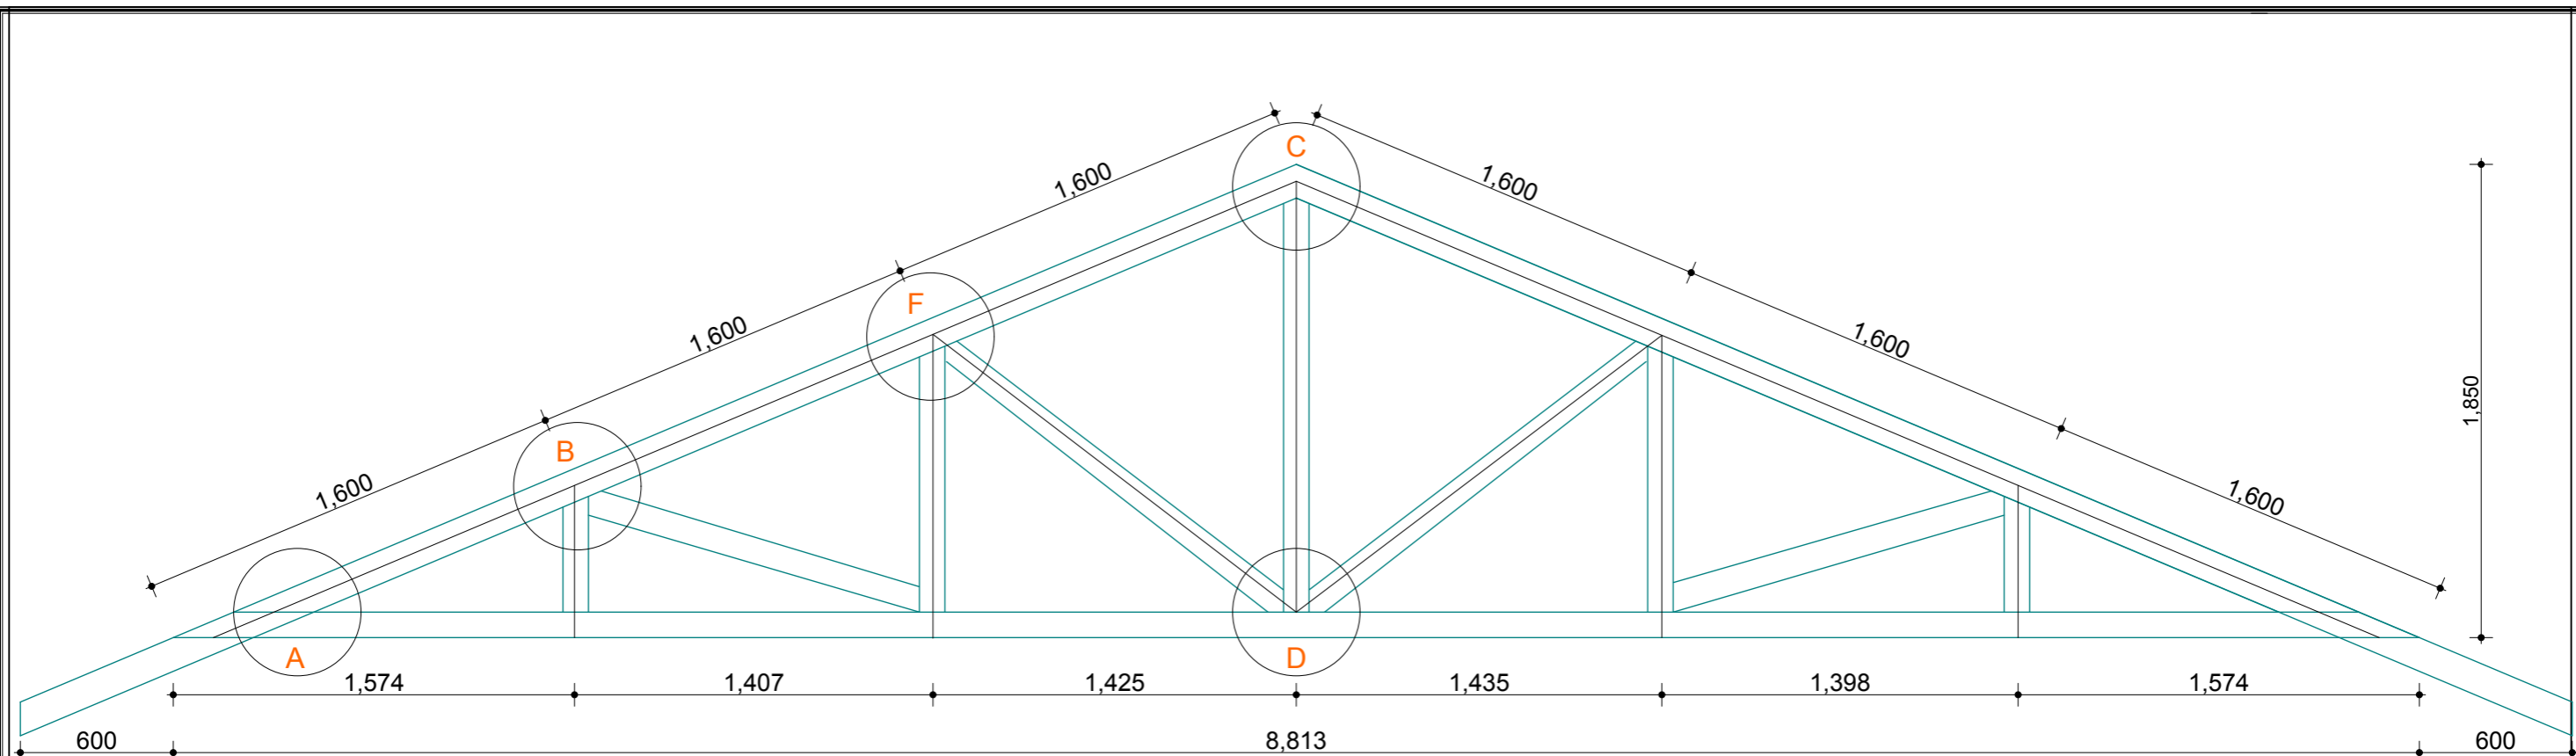


SECTION B

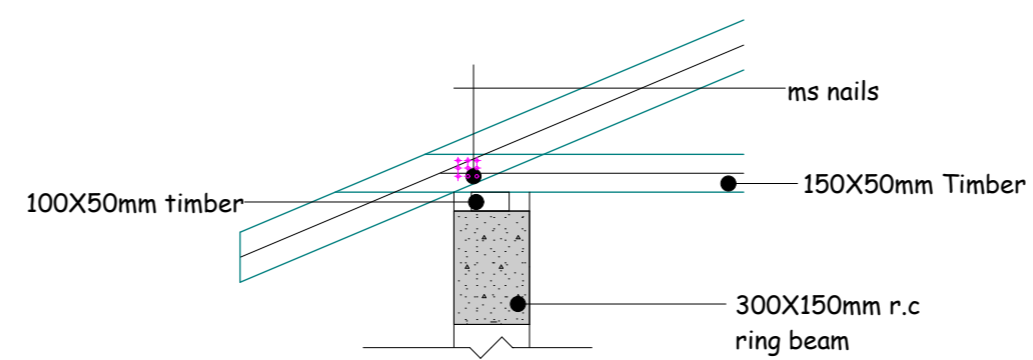


SECTION A

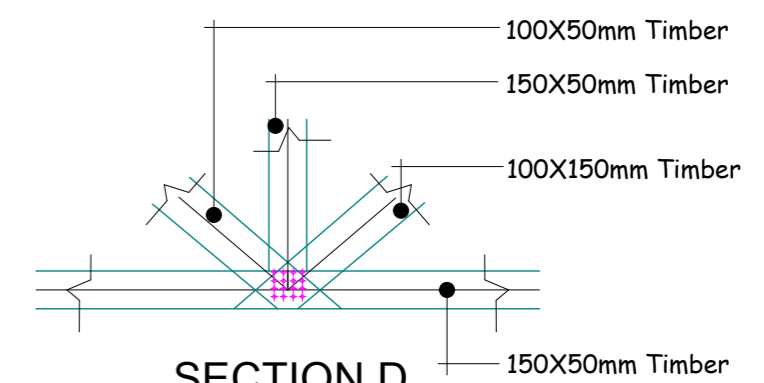


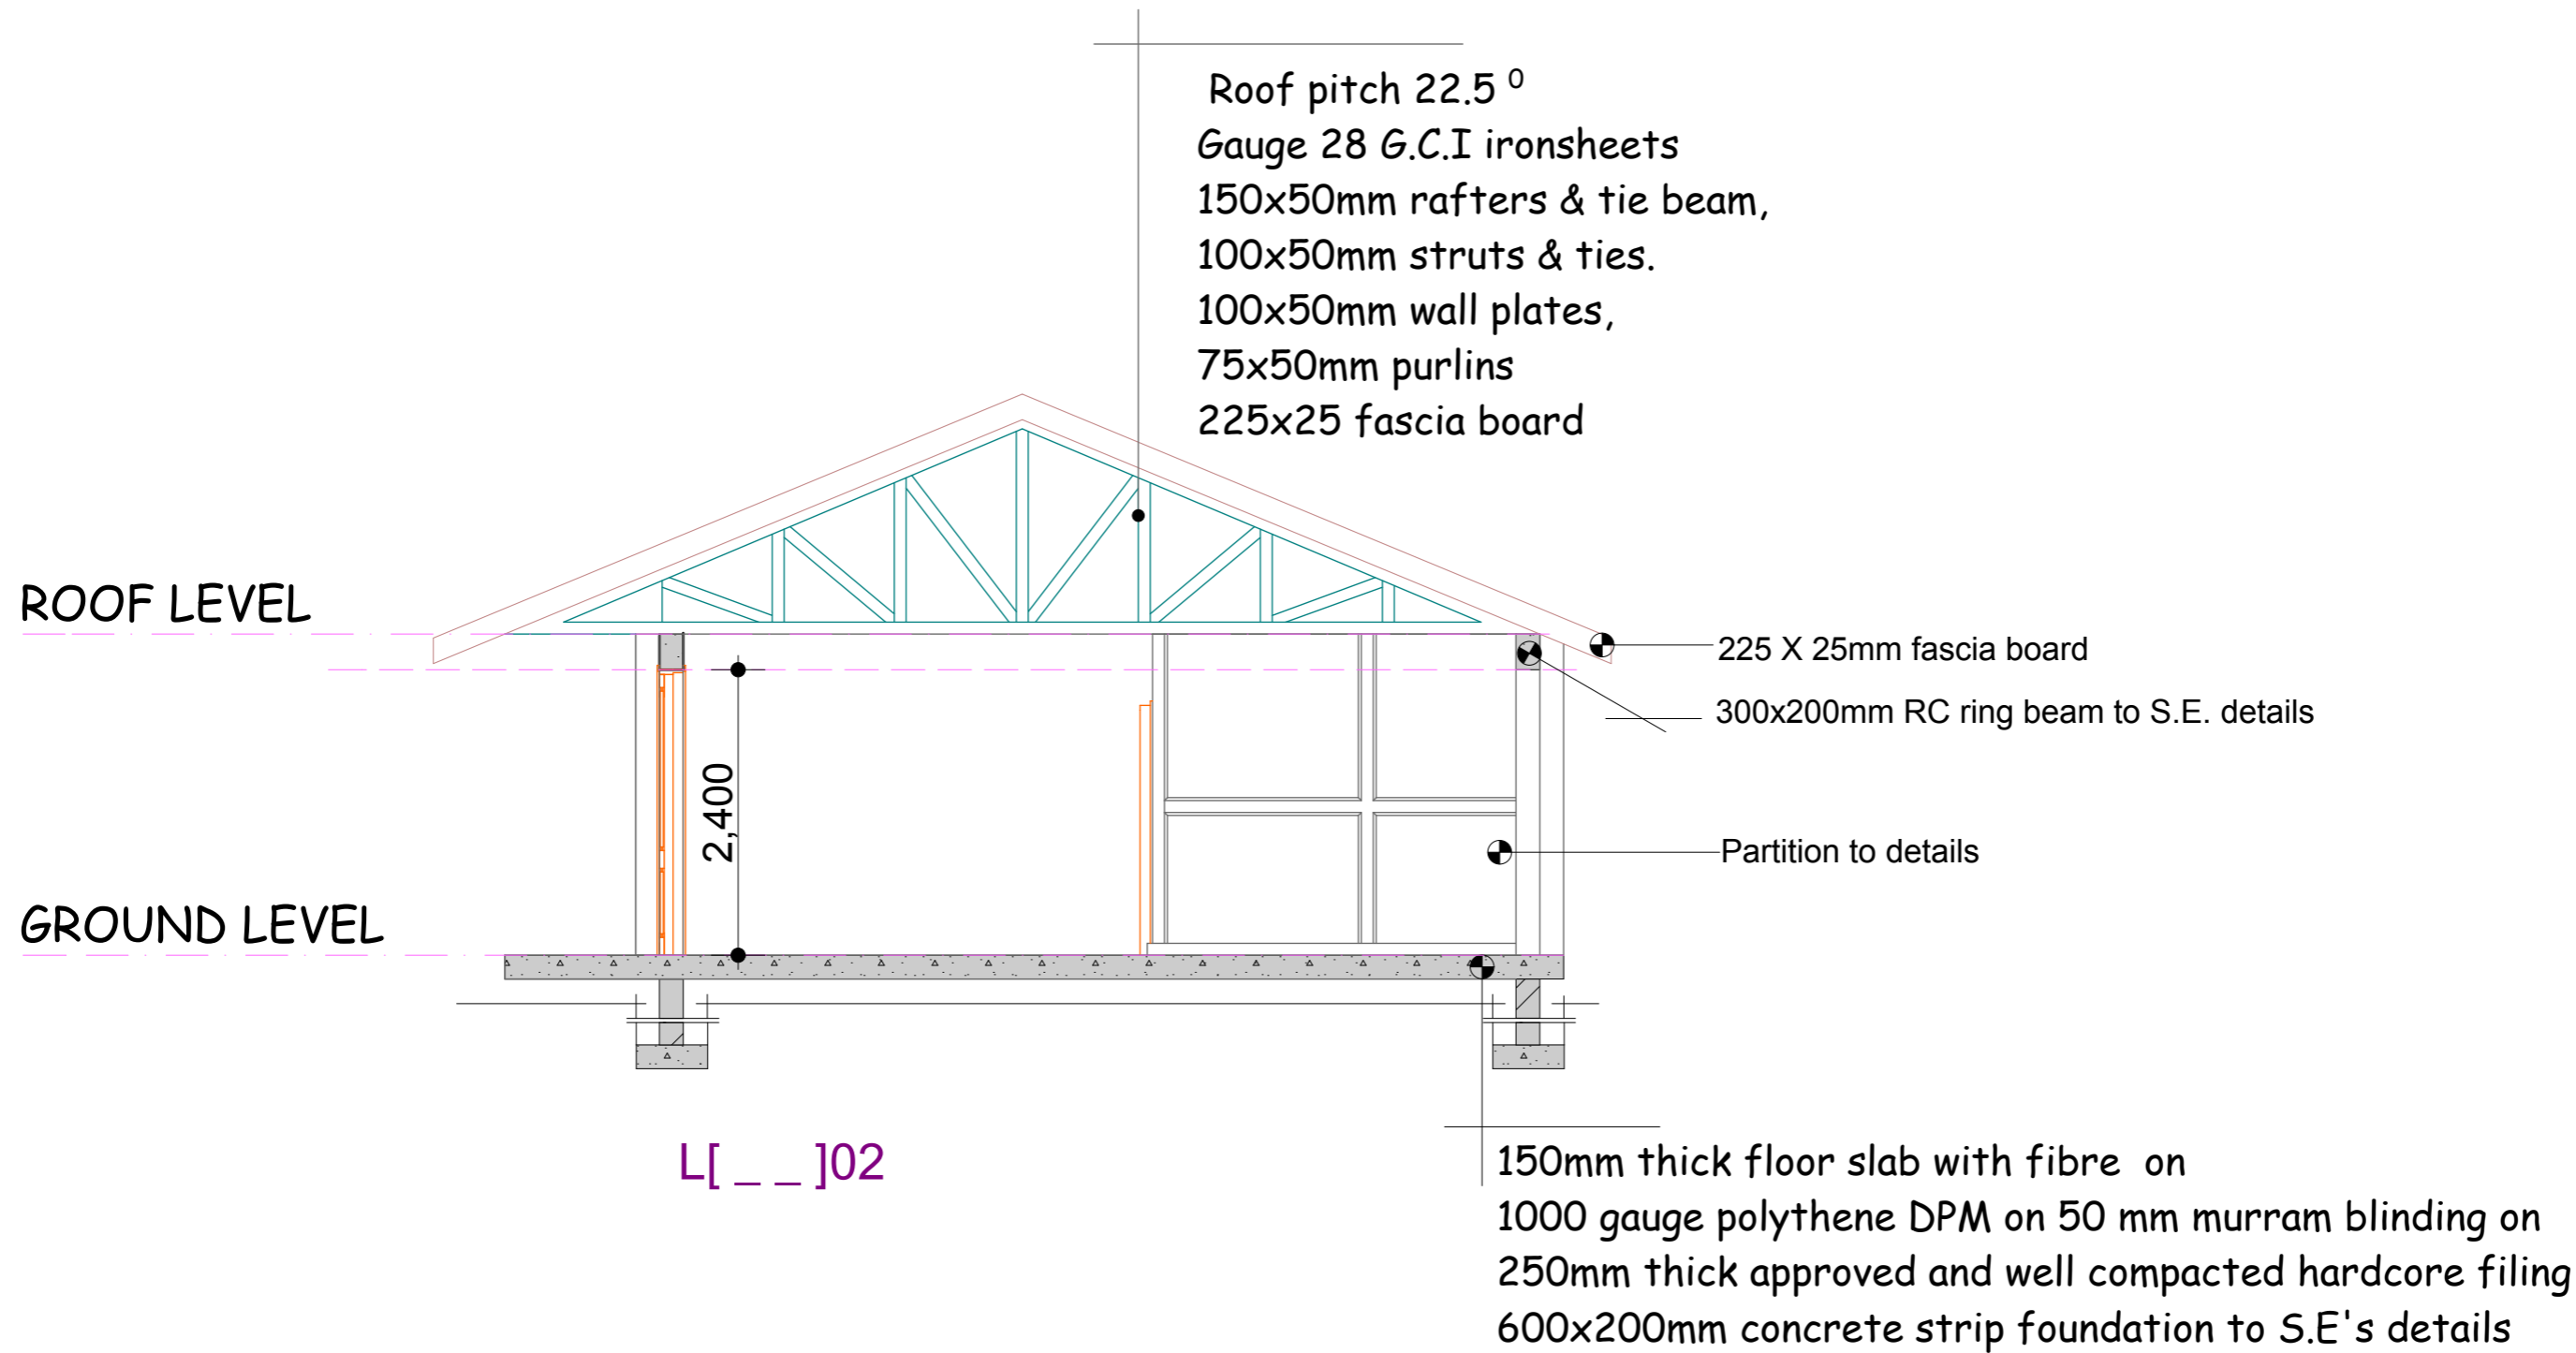
SECTION D

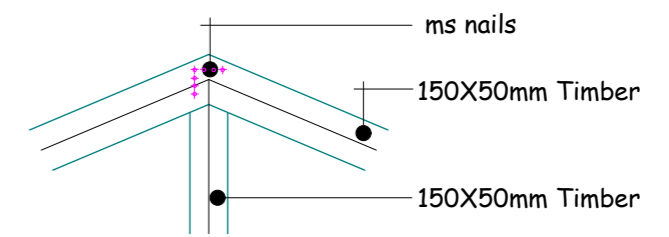


SECTION C

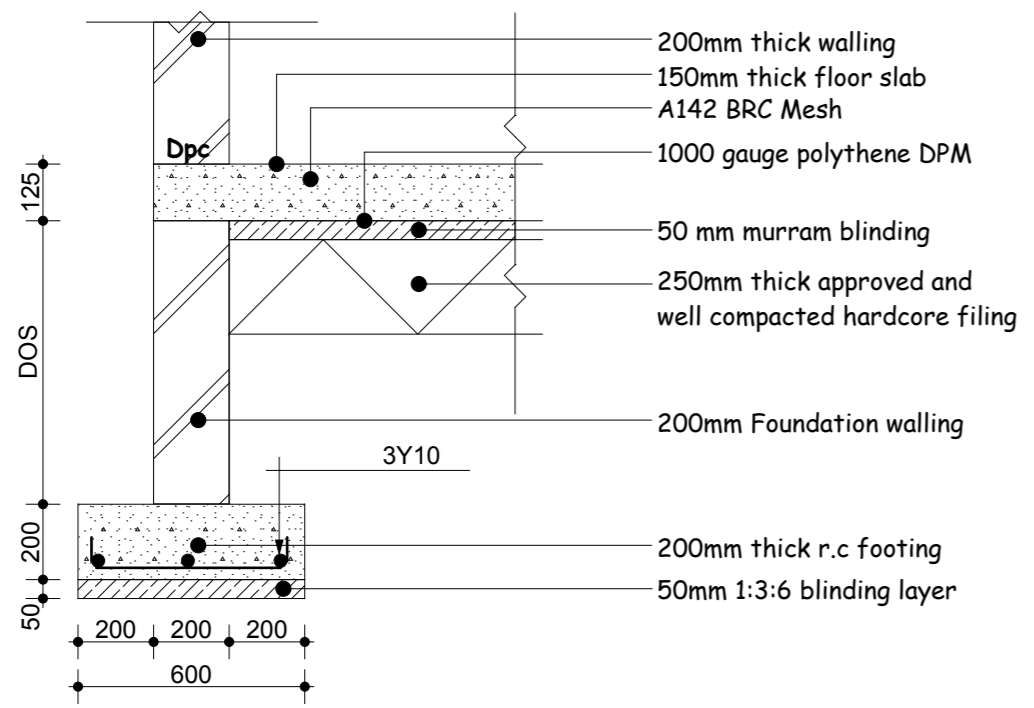


 <p>COUNTY GOVERNMENT OF ELGEYO MARAKWET P.O.Box 220 - 30700, Iten. Tel no. (+254) (0)53 42277 Website: www.elgeyomarakwet.go.ke Sign</p>	Title	
	TRUSS DETAILS	
	Scale	
	Sheet no.	
	Date	Sept 2014




NOTES • All dimensions are in mm unless stated otherwise. • Dimensions are to be read but not scaled off. • Foundation depth to be determined on site. • D.P.C to be provided under all walls. • Permanent vents to be provided as shown. • For any queries consult the architect.	 <p>COUNTY GOVERNMENT OF ELGEYO MARAKWET</p> <p>P.O.Box 220 - 30700, Iten. Tel no. (+254) (0)53 42277 Website: www.elgeyomarakwet.go.ke</p>	Project PROPOSED ECD CLASSROOMS.		client P.O.Box ITEN.	
		scale 1:100	drawn C. Nyongesa	Sept 2014	
		drg no.	checked Eng. S. Kiplagat <small>CEC Roads, Public works and Transport</small>	Reg no.	
		proj no.			

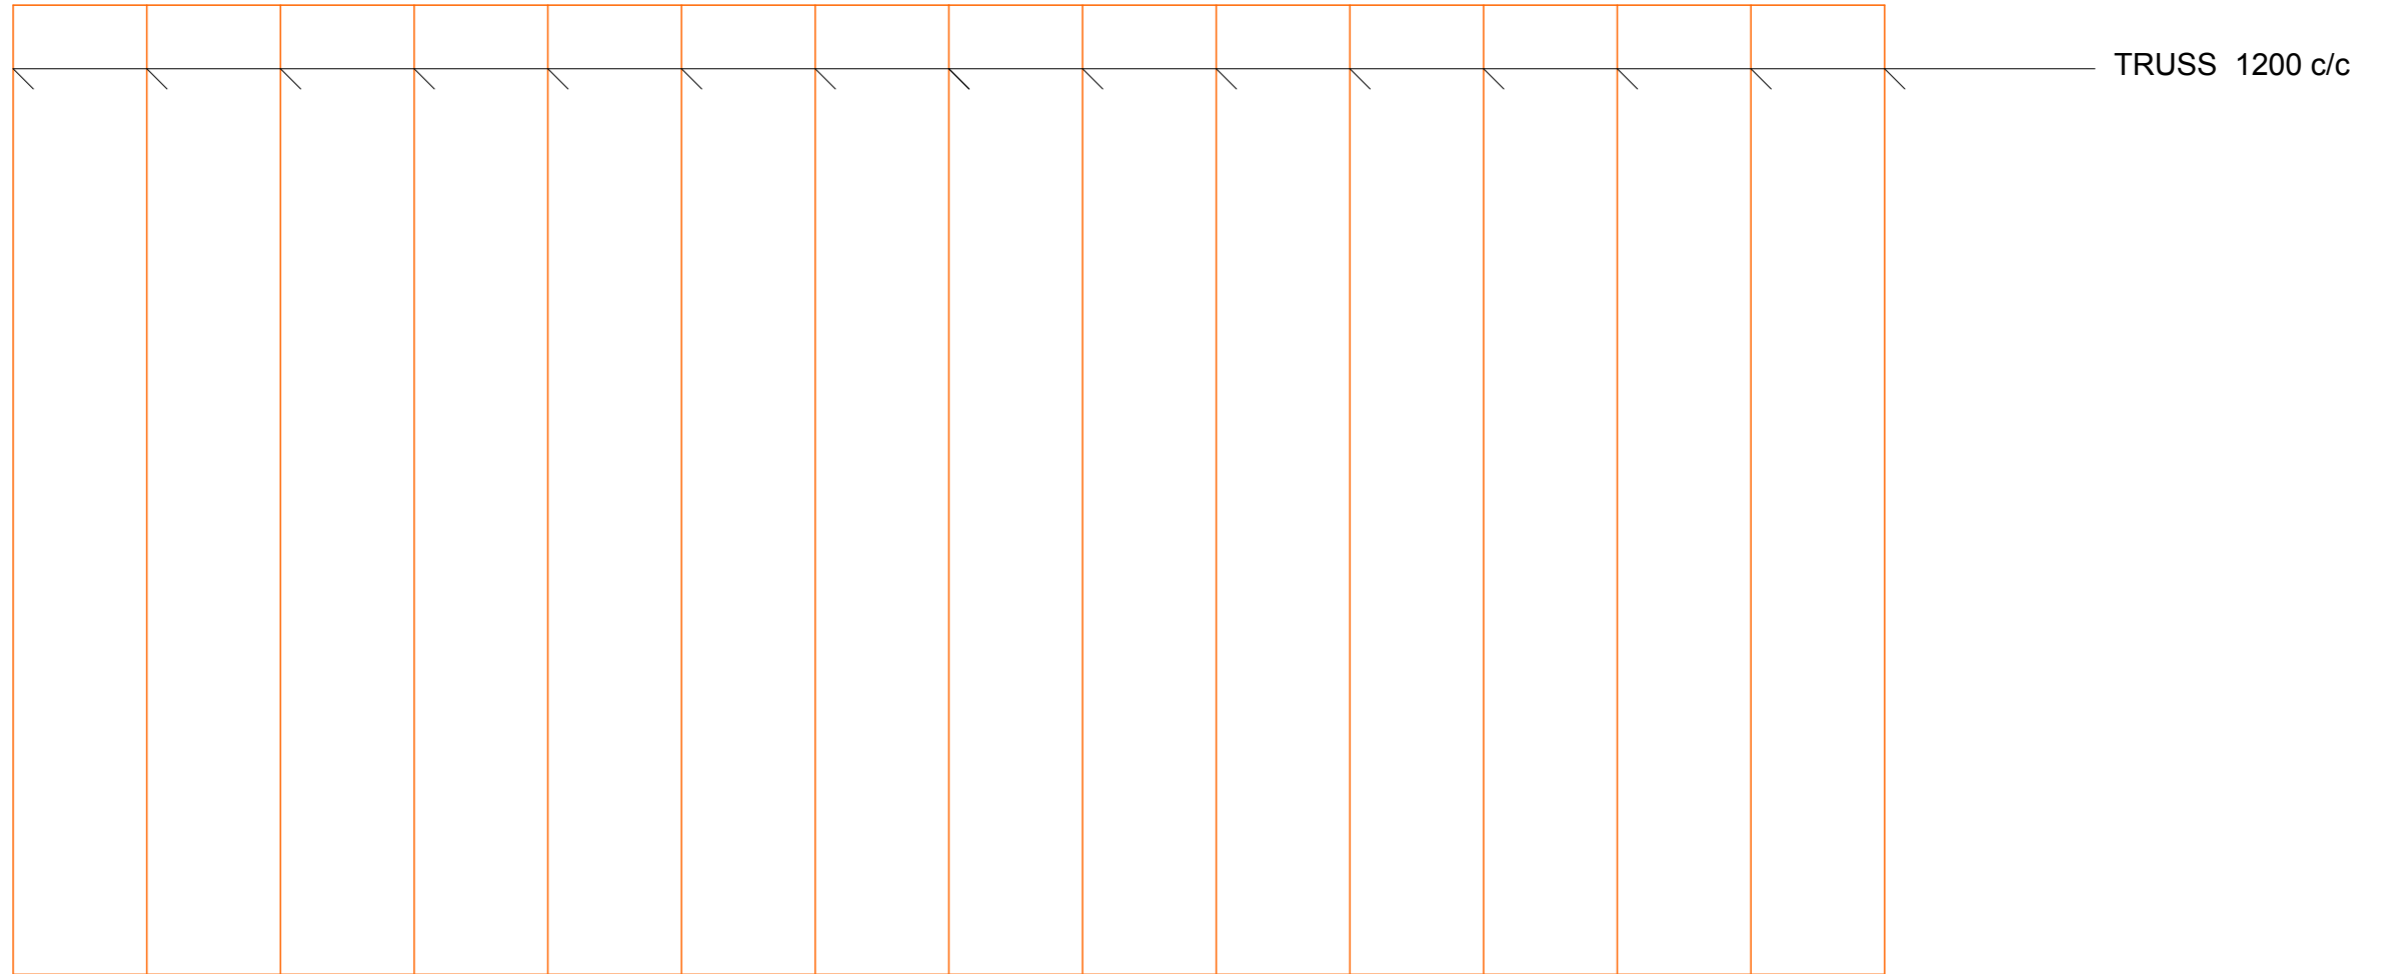

ROOF TRUSSES LAYOUT

 <p>COUNTY GOVERNMENT OF ELGEYO MARAKWET P.O.Box 220 - 30700, Iten. Tel no. (+254) (0)53 42277 Website: www.elgeyomarakwet.go.ke Sign _____</p>	Title	
	TRUSSES LAYOUT	
	Scale	
	Sheet no.	
	Date	Sept 2014

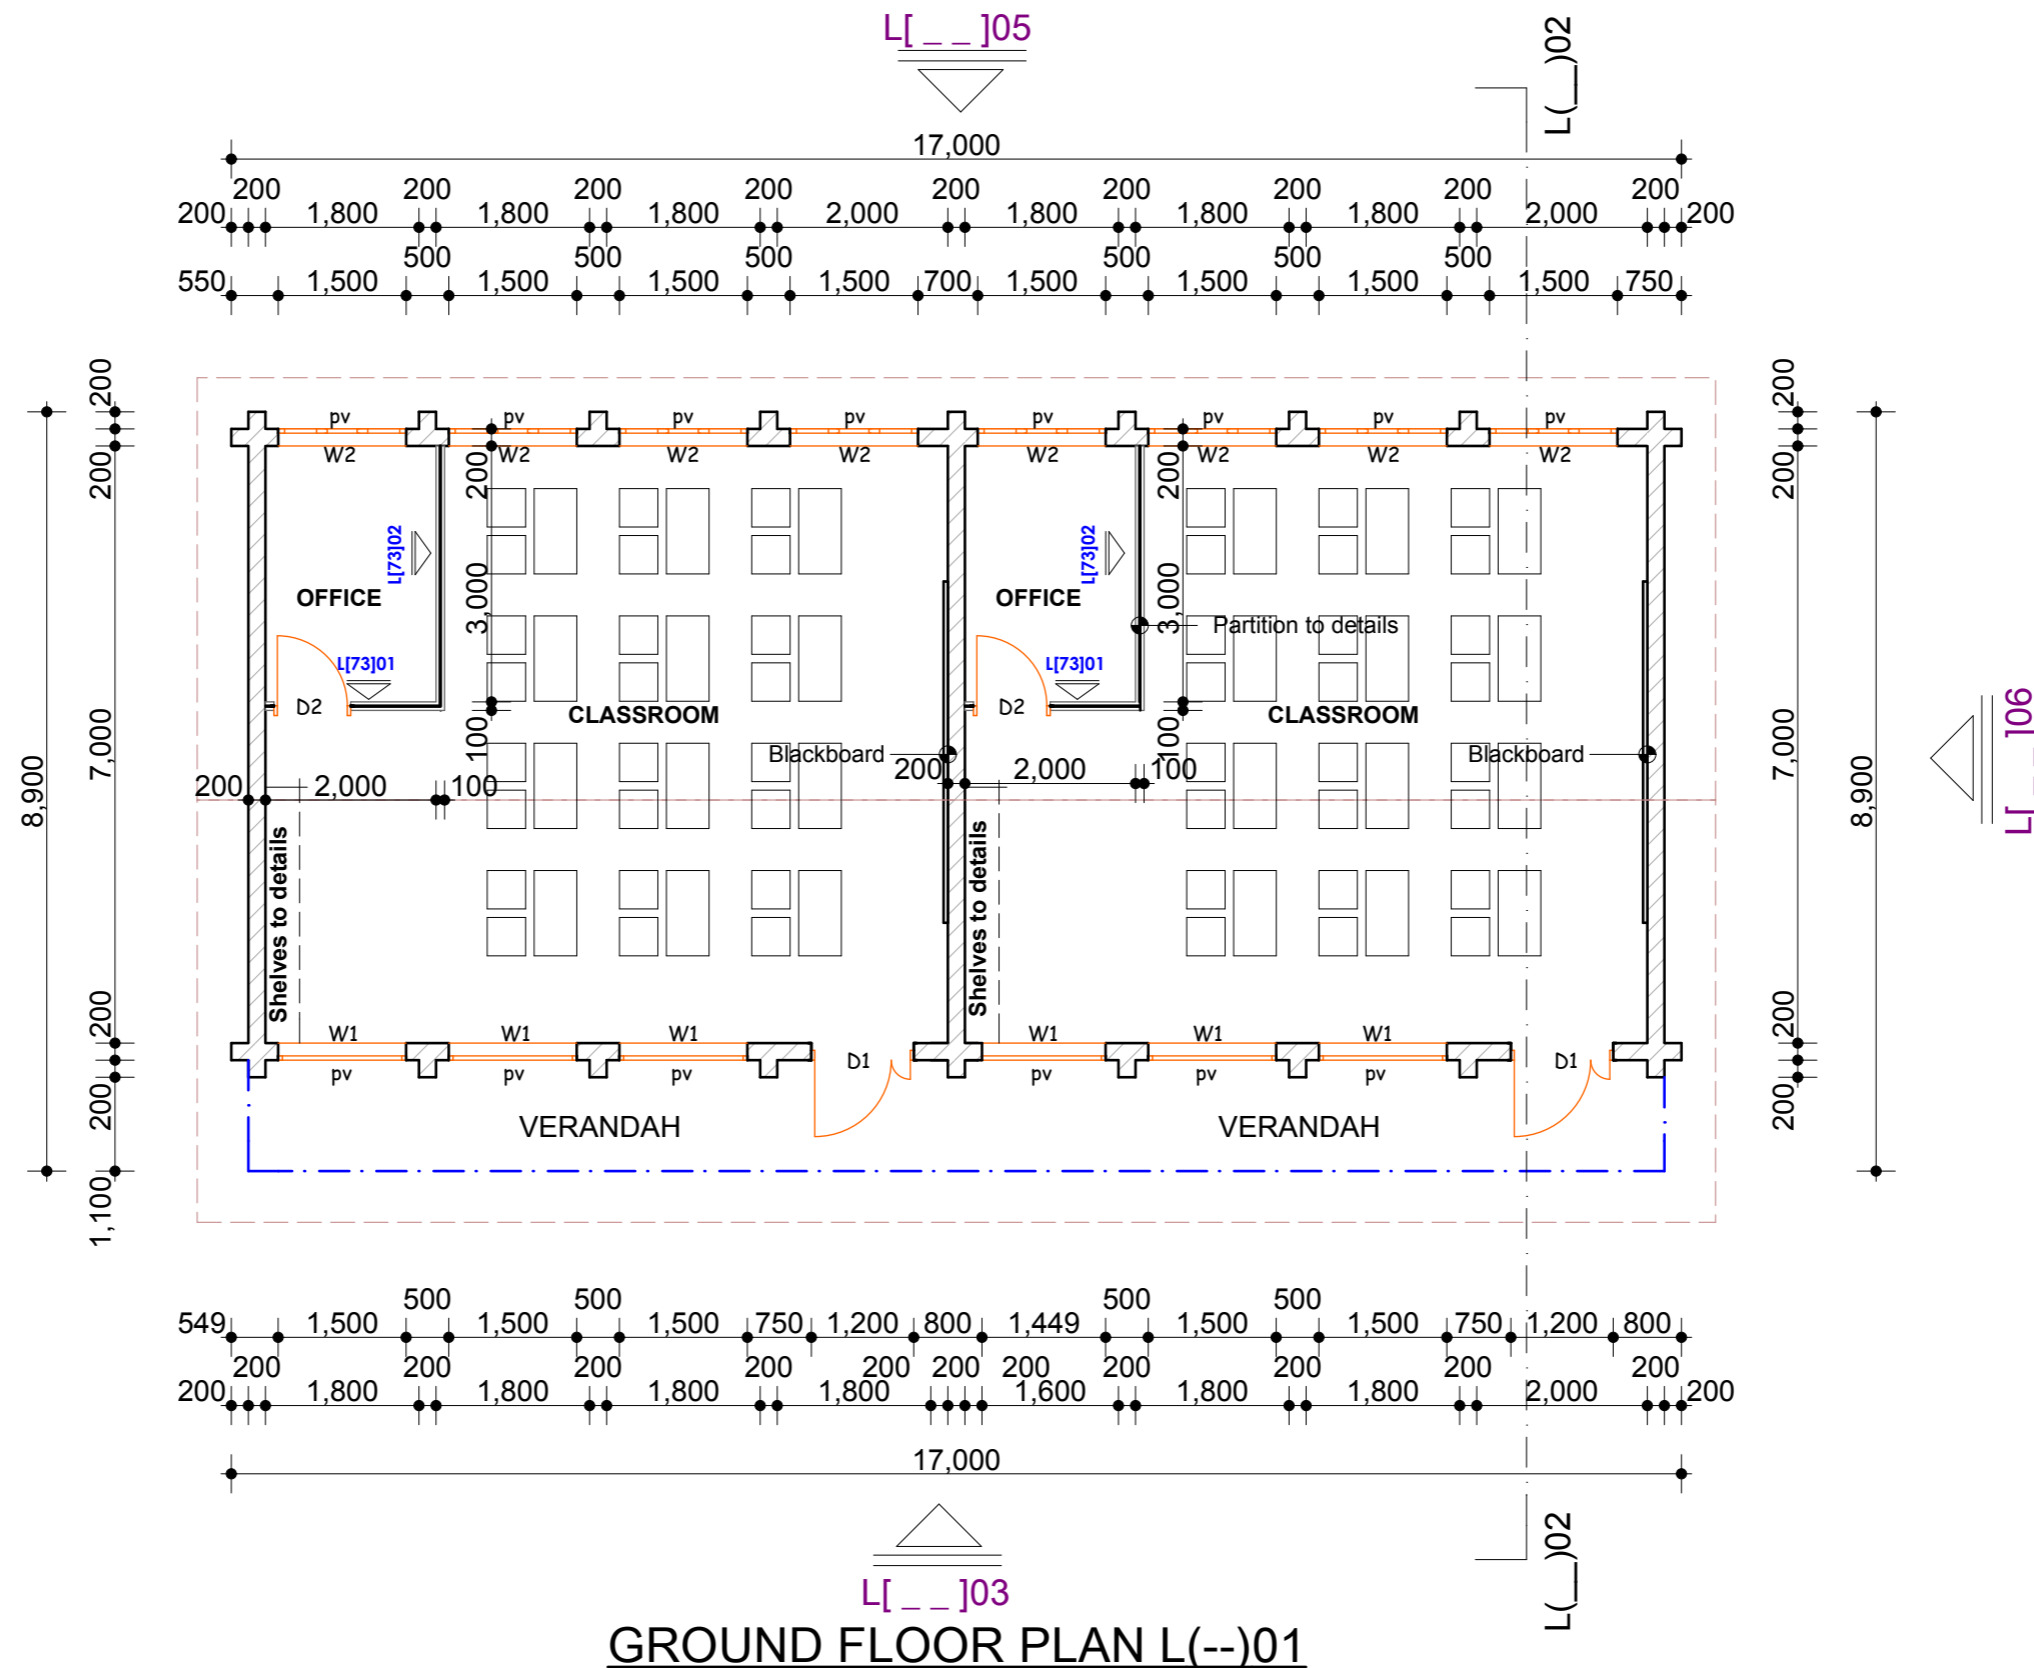

GROUND FLOOR PLAN L(--)01







NOTES

- All dimensions are in mm unless stated otherwise.
- Dimensions are to be read but not scaled off.
- Foundation depth to be determined on site.
- D.P.C to be provided under all walls.
- Permanent vents to be provided as shown.
- For any queries consult the architect.



COUNTY GOVERNMENT
OF
ELGEYO MARAKWET
P.O. Box 220 - 30700,
Iten.
Tel no. (+254) (0)53 42277
Website: www.elgeyomarakwet.go.ke

Project PROPOSED ECD CLASSROOMS.		client P.O.Box ITEN.	
scale 1:100	drawn C. Nyongesa	Sept 2014	
drw no.	checked Eng. S. Kiplagat	Reg no.	
proj no.			

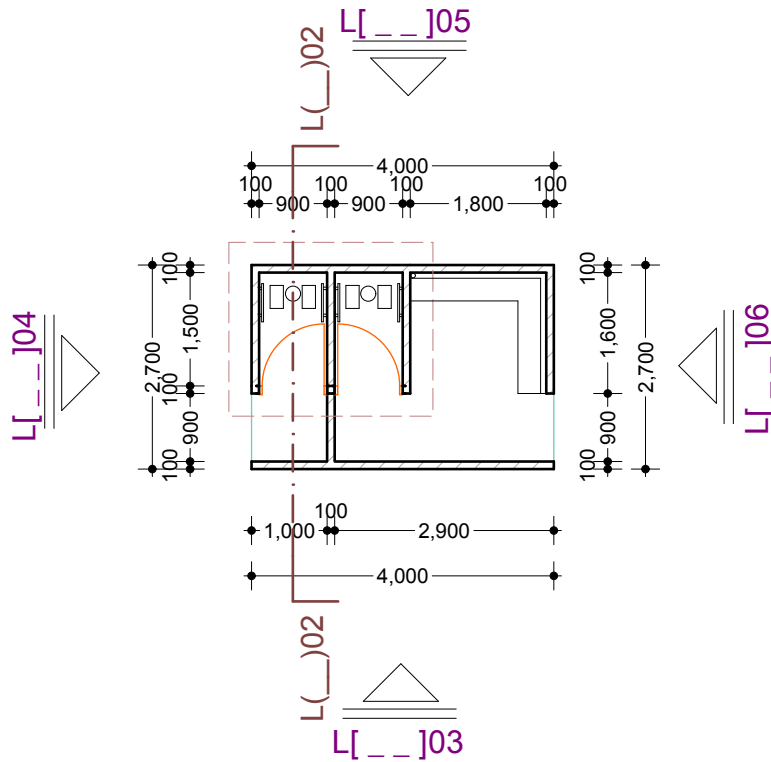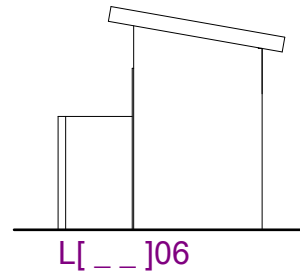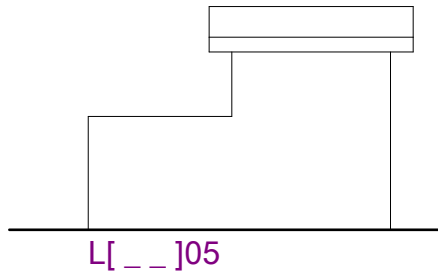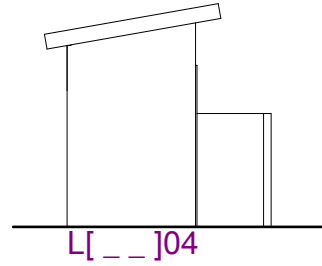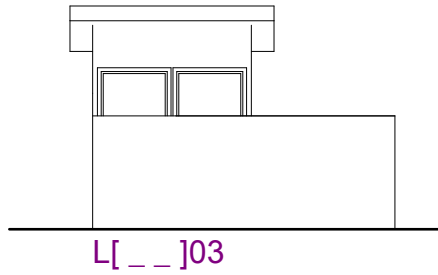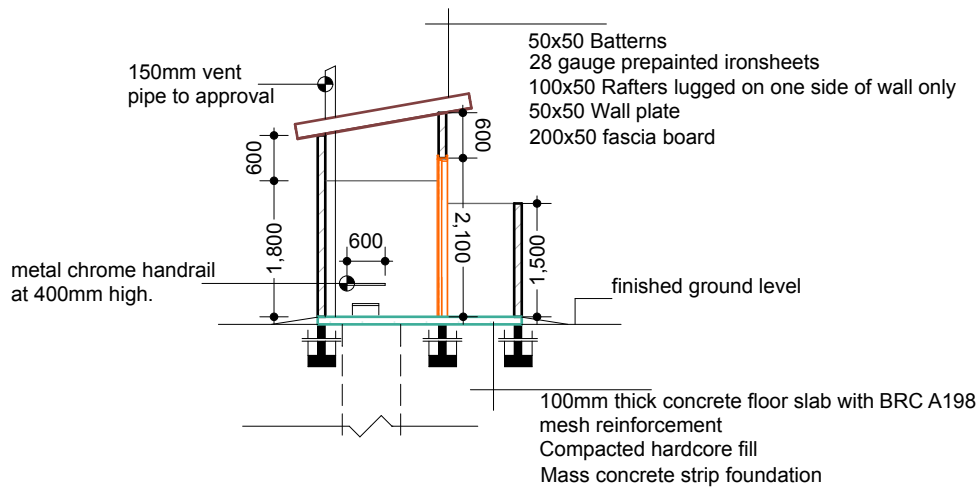

COUNTY GOVERNMENT
OF
ELGEYO MARAKWET


P. O. Box 220 - 30700,
Iten.
Tel no. (+254) (0)53 42277
Website: www.elgeyomarakwet.go.ke


Project
**PROPOSED PIT LATRINE
DEVELOPMENT**


client
.....
P.O.Box
.....


PLANS, ELEVATIONS &
SECTIONS


scale	1:100	drawn	C. Nyongesa	Aug 2014
drg no.	checked	Eng. S. Kiplagat CEC Roads, Public works and Transport	Reg no.
proj no.			

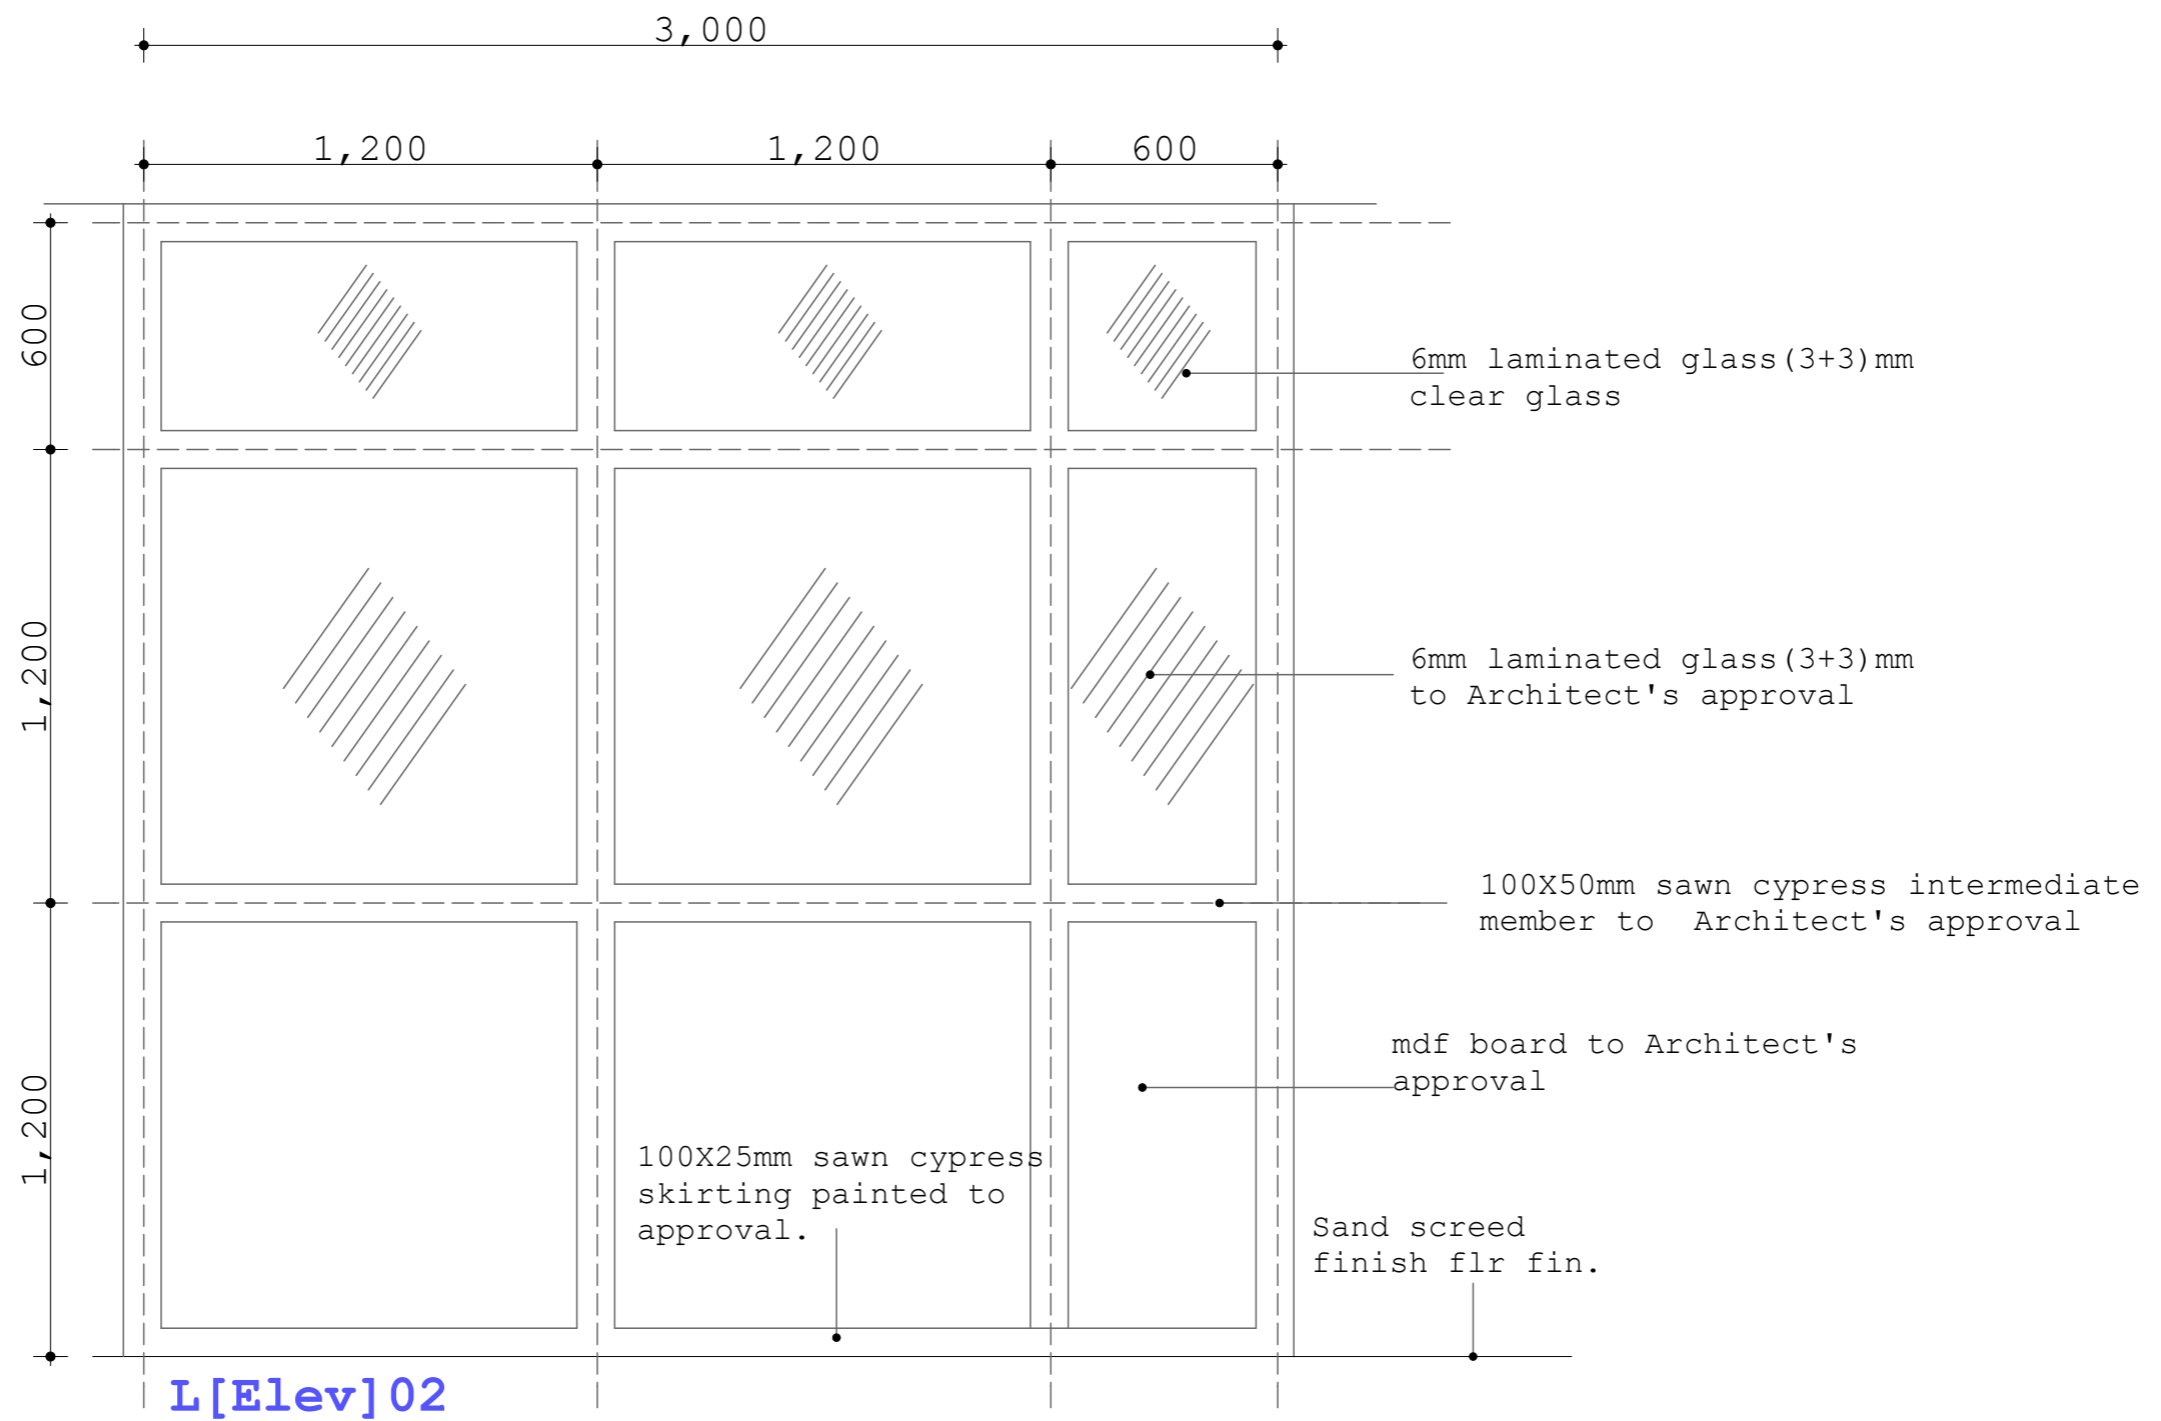



 <p>COUNTY GOVERNMENT OF ELGEYO MARAKWET P.O.Box 220 - 30700, Iten. Tel no. (+254) (0)53 42277 Website: www.elgeyomarakwet.go.ke Sign _____</p>	Title	
	Scale	
	Sheet no.	
	Date	Sept 2014

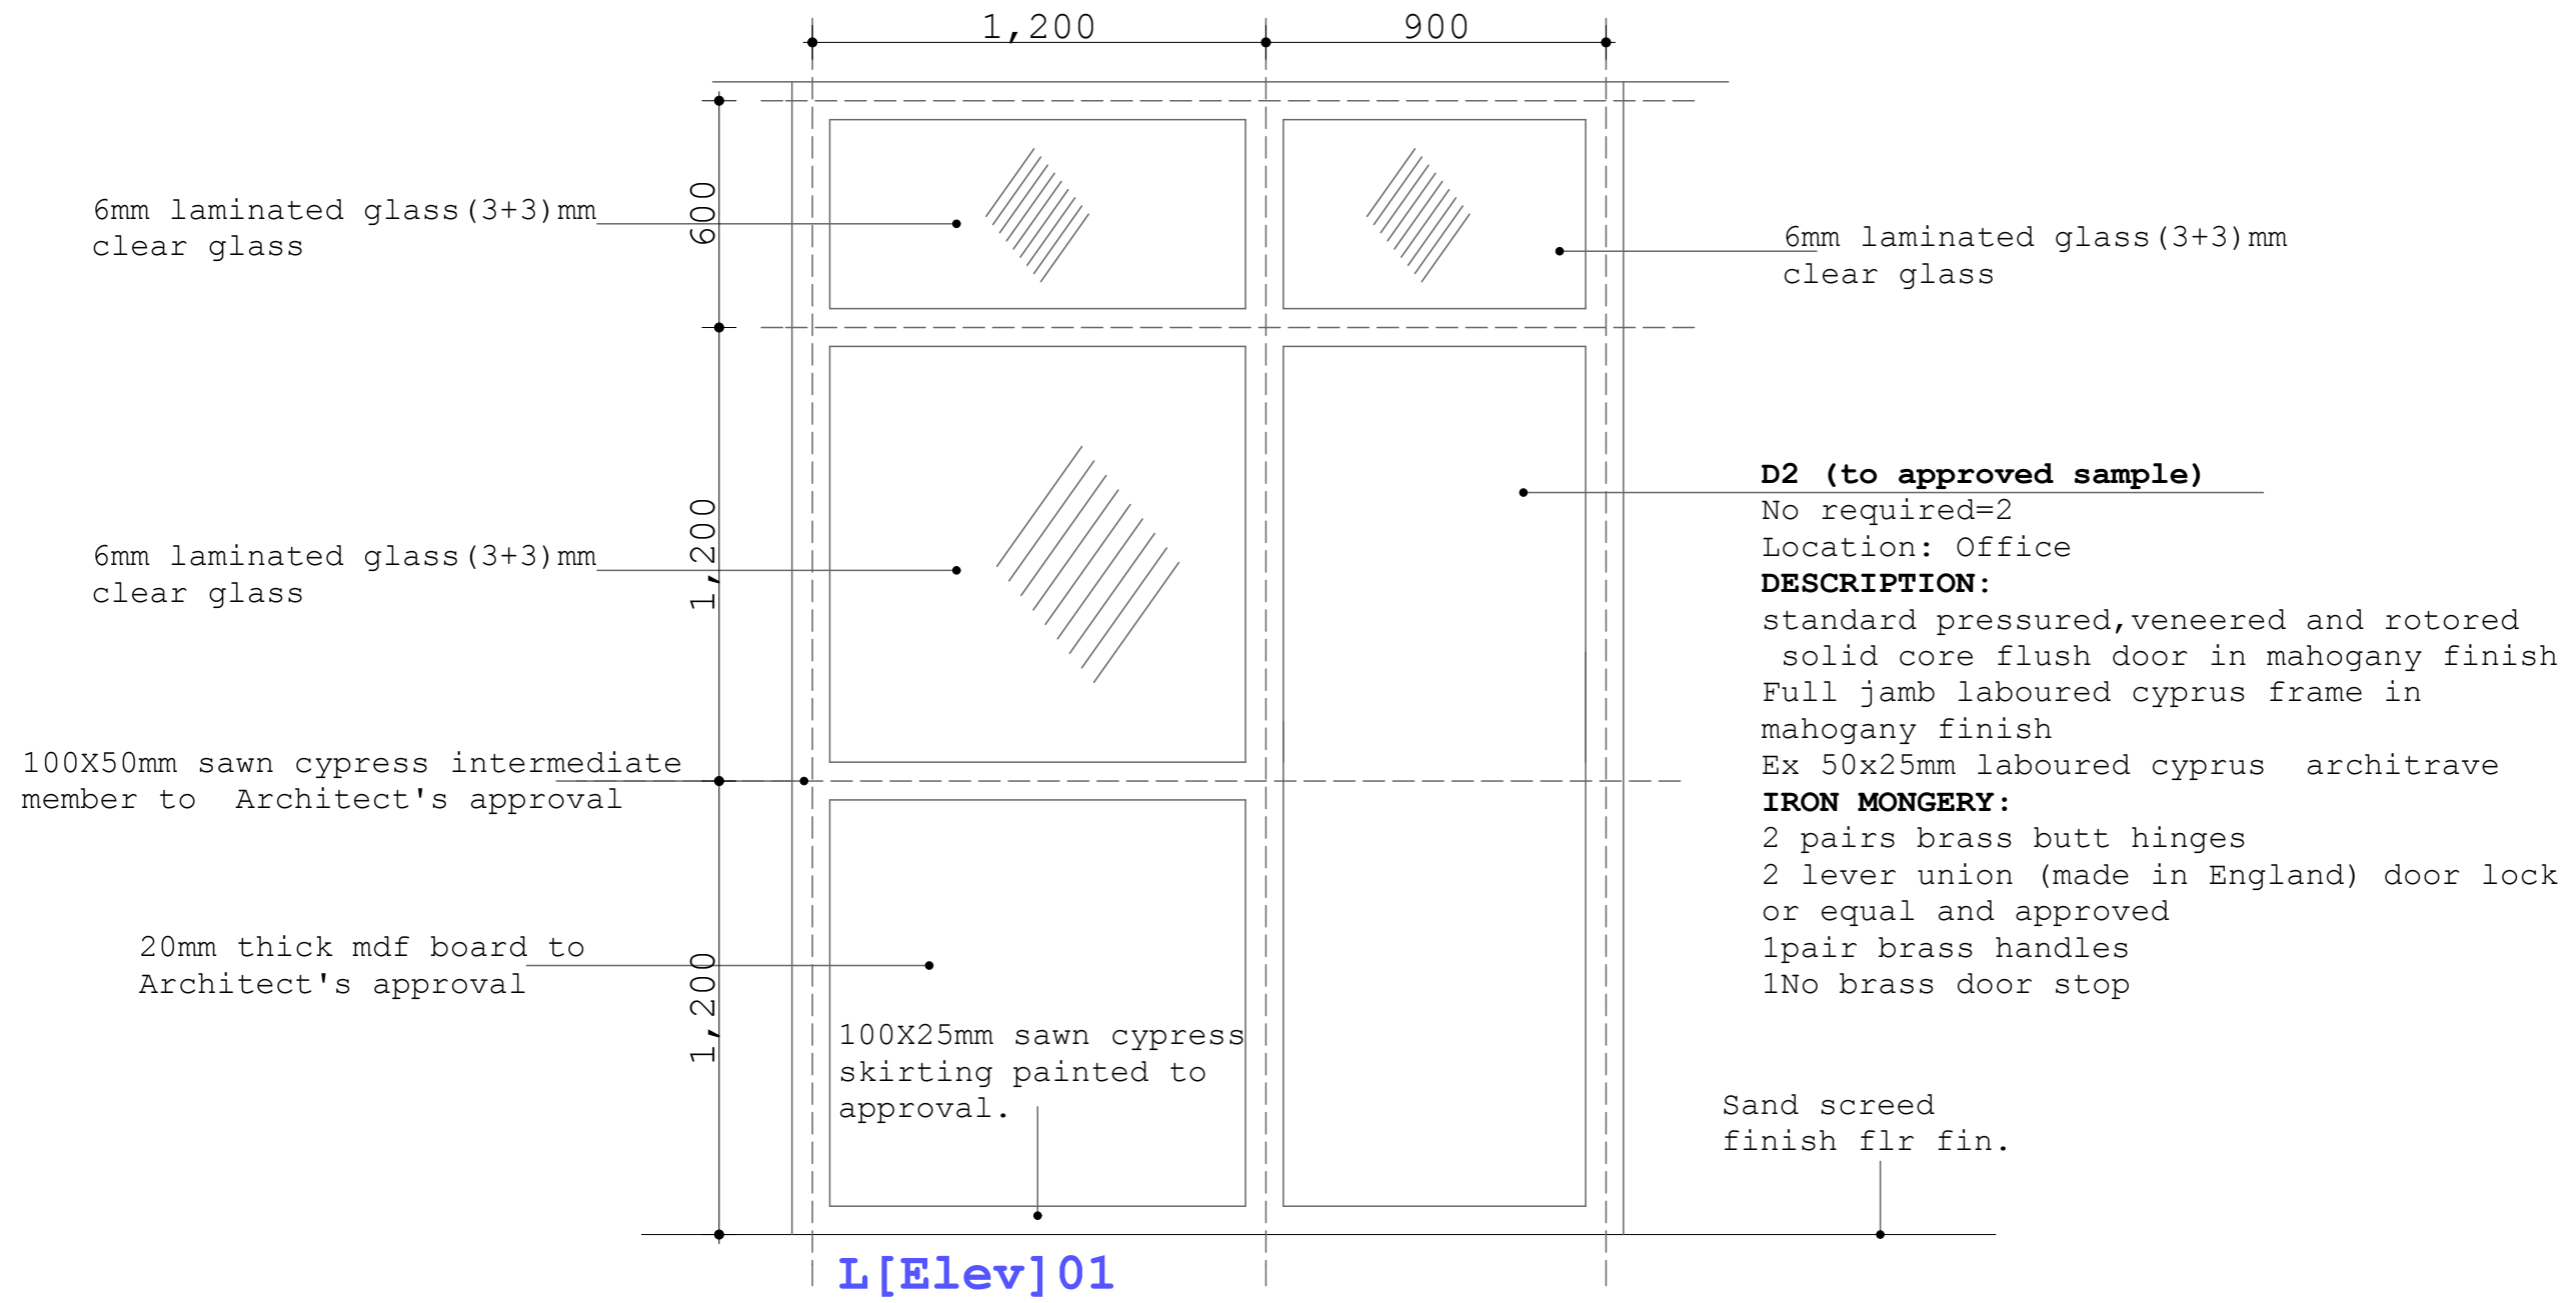


 <p>COUNTY GOVERNMENT OF ELGEYO MARAKWET P.O.Box 220 - 30700, Iten. Tel no. (+254) (0)53 42277 Website: www.elgeyomarakwet.go.ke Sign _____</p>	Title	
	Scale	
	Sheet no.	
	Date	Sept 2014

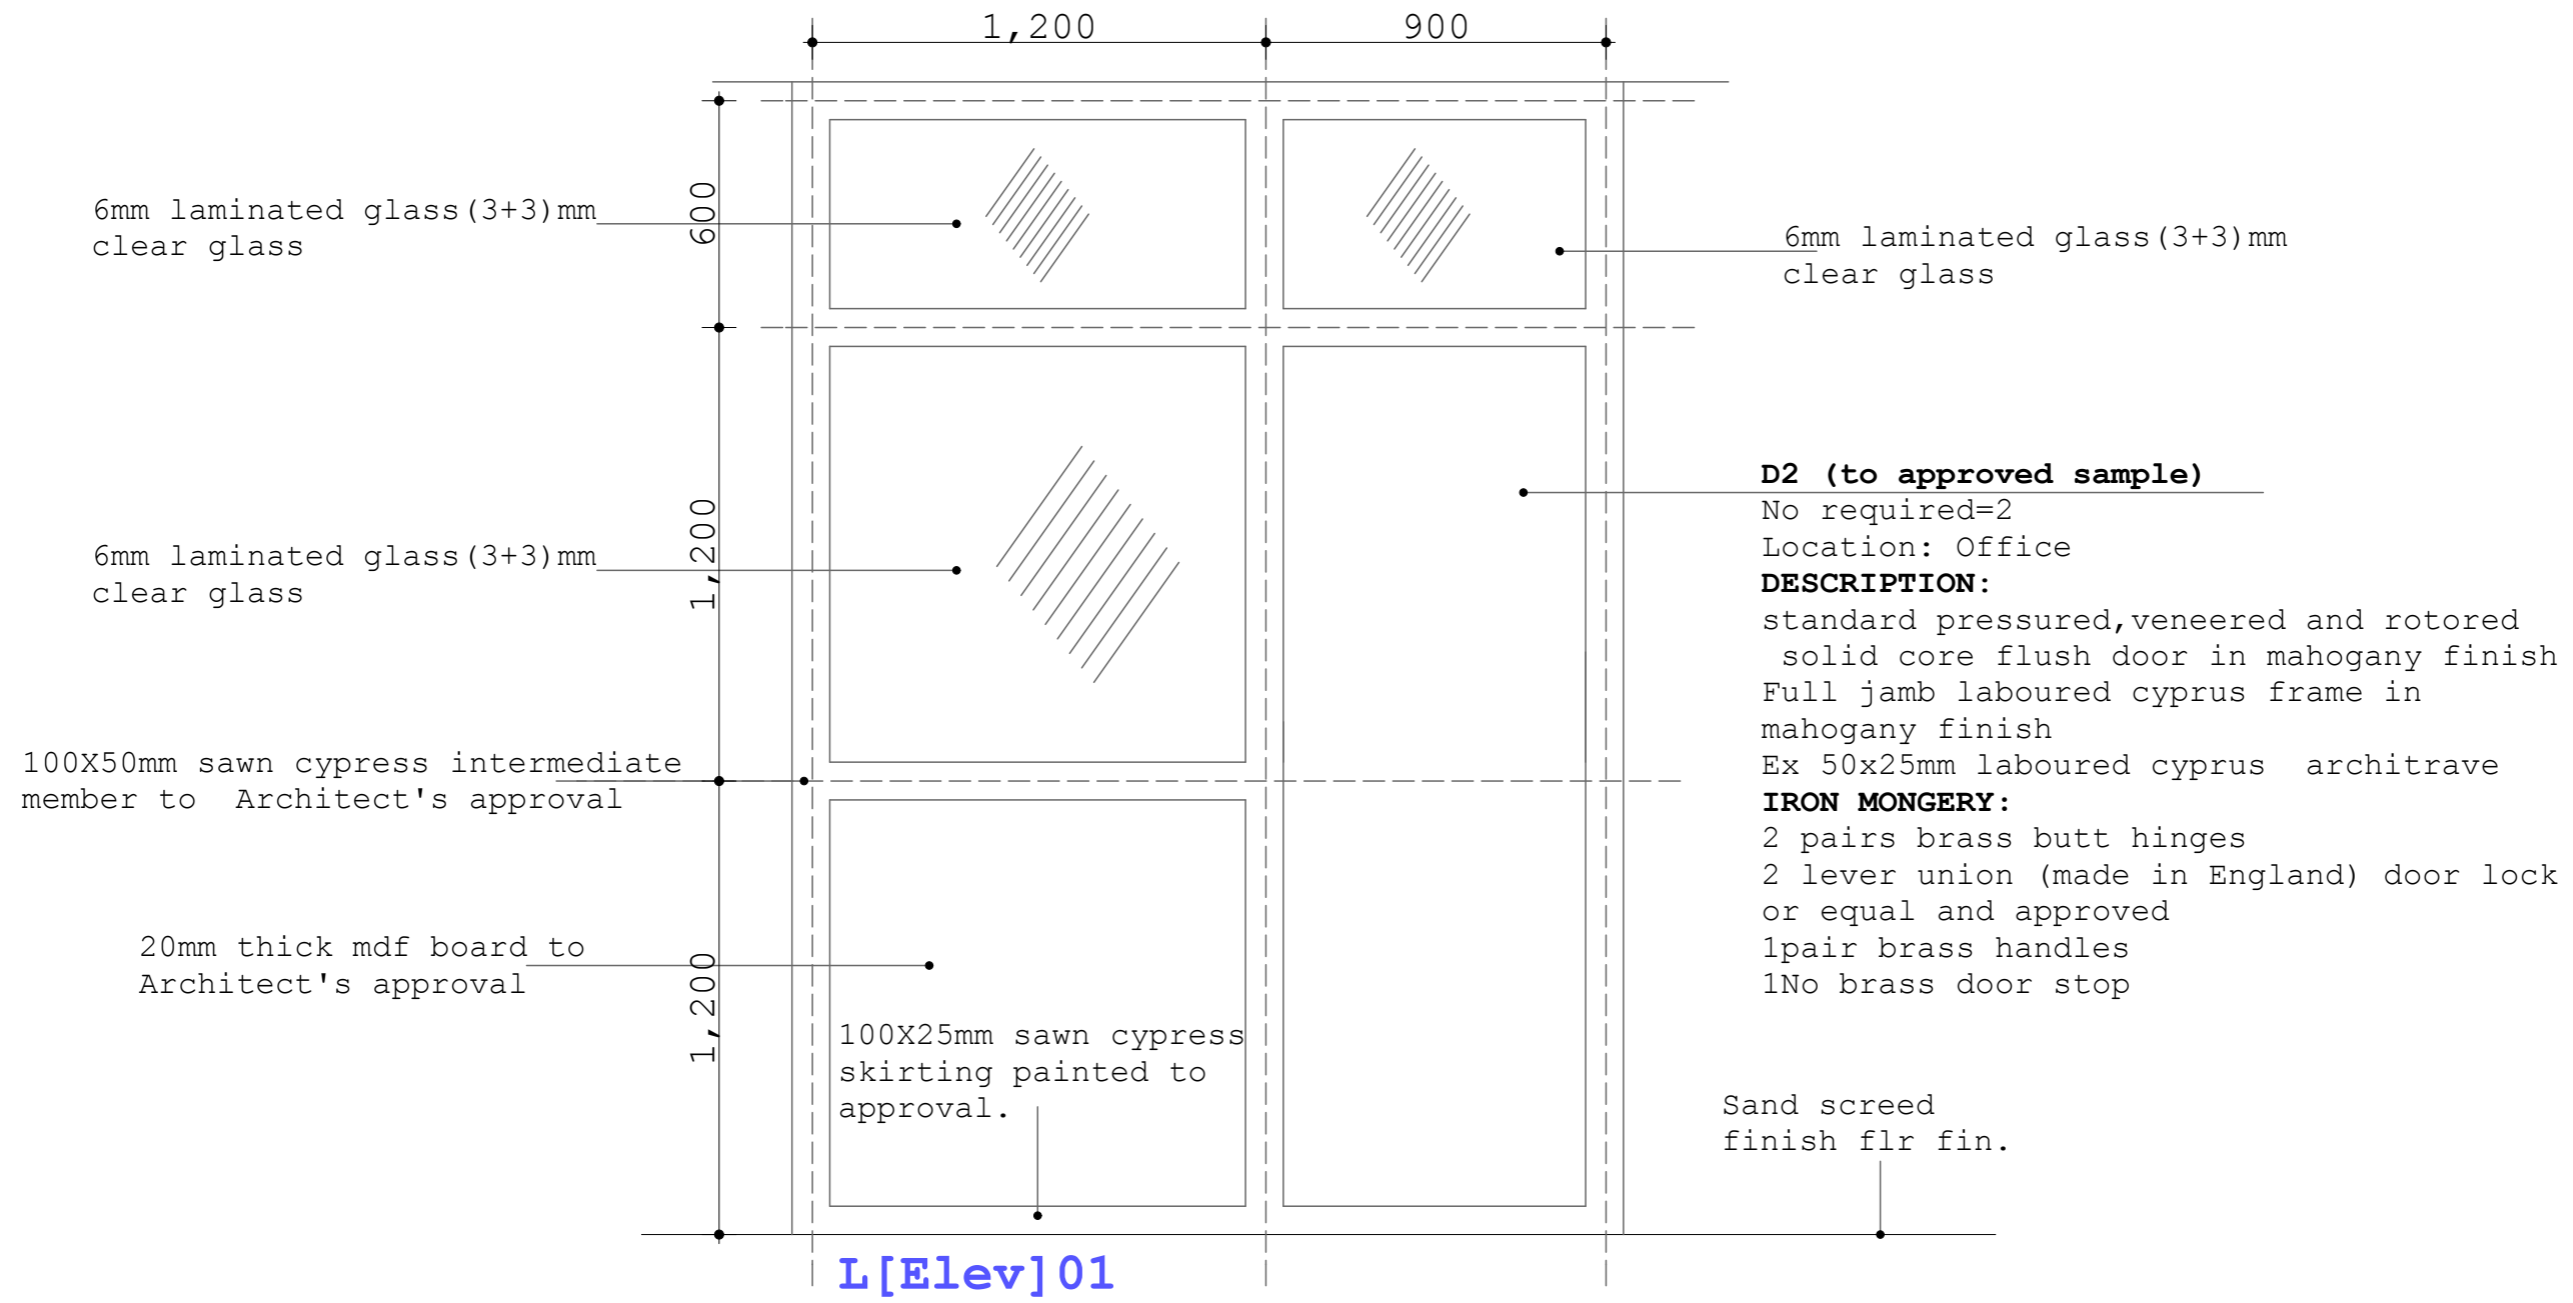


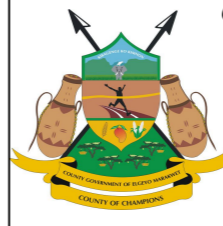 <p>COUNTY GOVERNMENT OF ELGEYO MARAKWET P.O.Box 220 - 30700, Iten. Tel no. (+254) (0)53 42277 Website: www.elgeyomarakwet.go.ke Sign _____</p>	Title	
	Scale	
	Sheet no.	
	Date	Sept 2014

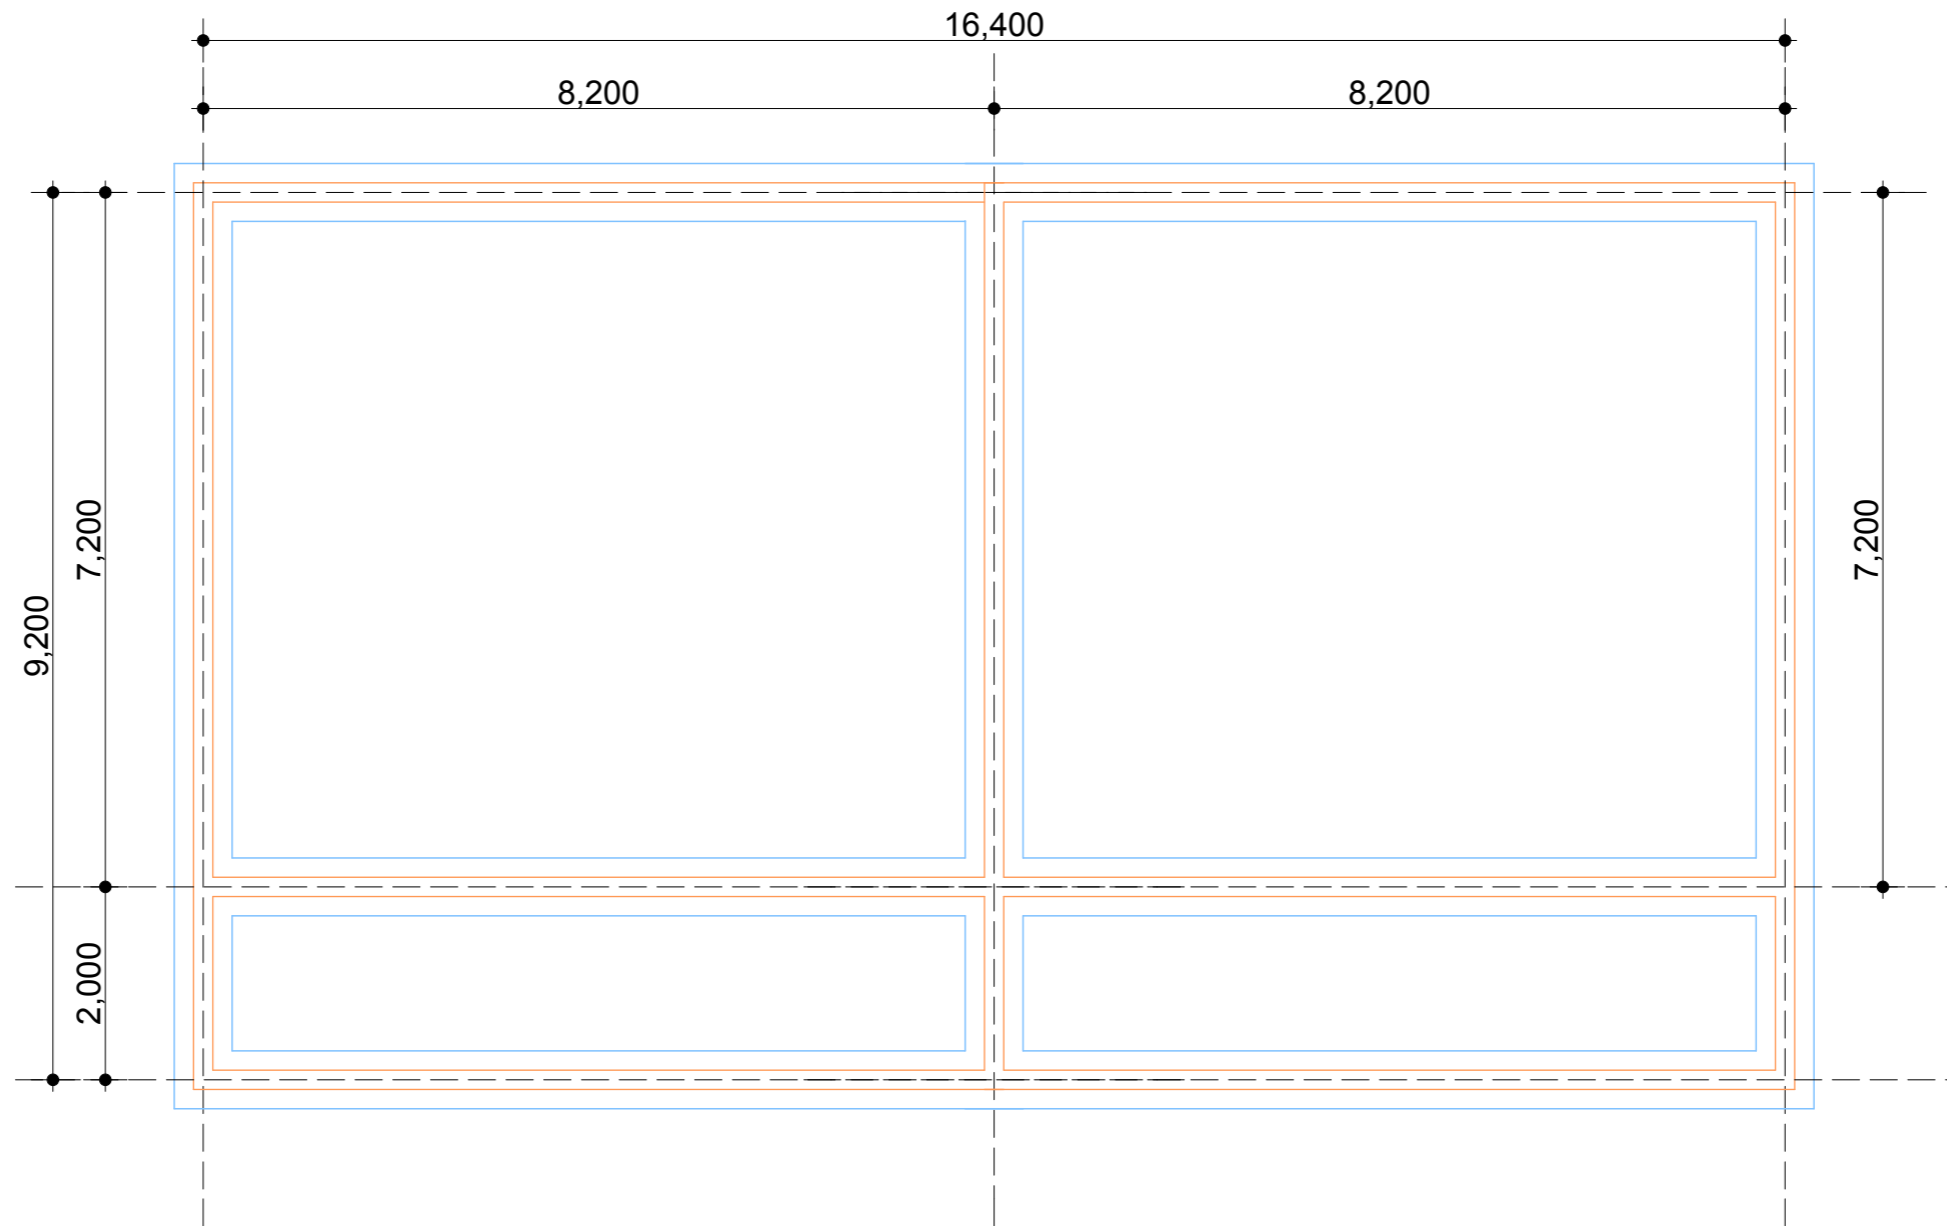


FOUNDATION LAYOUT PLAN

 <p>COUNTY GOVERNMENT OF ELGEYO MARAKWET P.O.Box 220 - 30700, Iten. Tel no. (+254) (0)53 42277 Website: www.elgeyomarakwet.go.ke Sign _____</p>	Title	
	FOUNDATION LAYOUT	
	Scale	
	Sheet no.	
	Date	Sept 2014

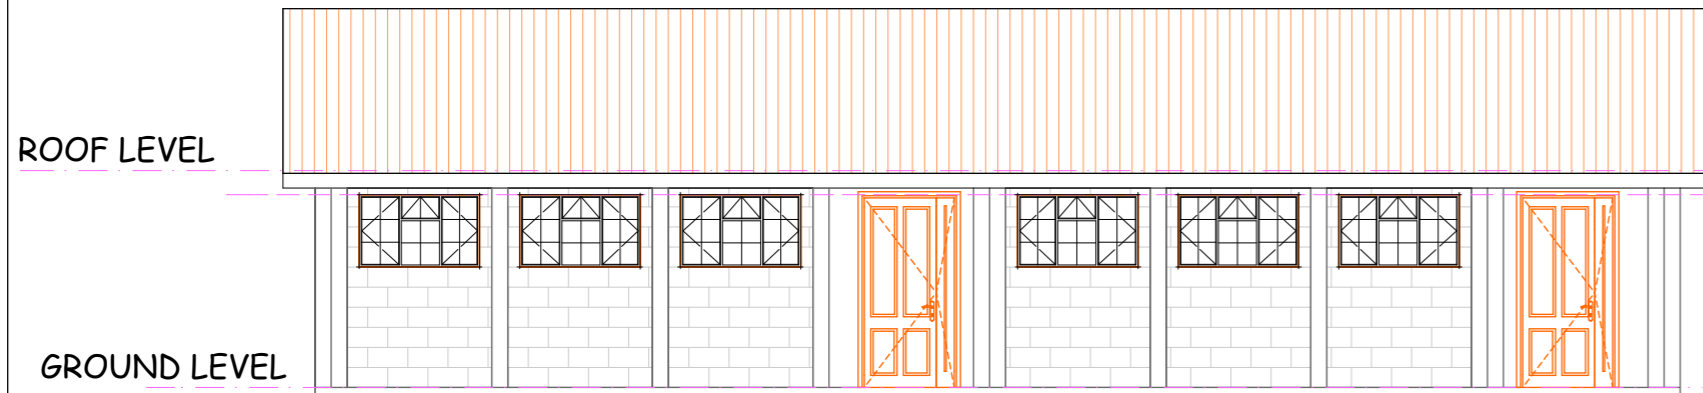


L[]_03

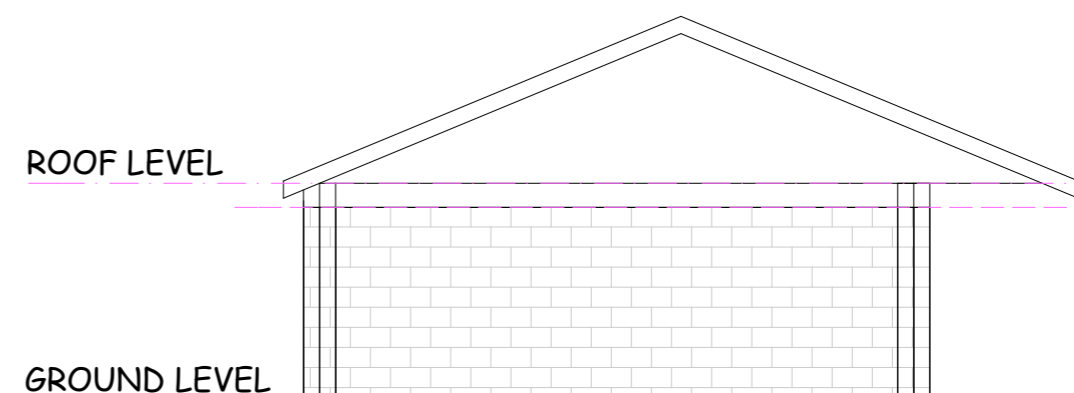

L[]_04



L[]_05

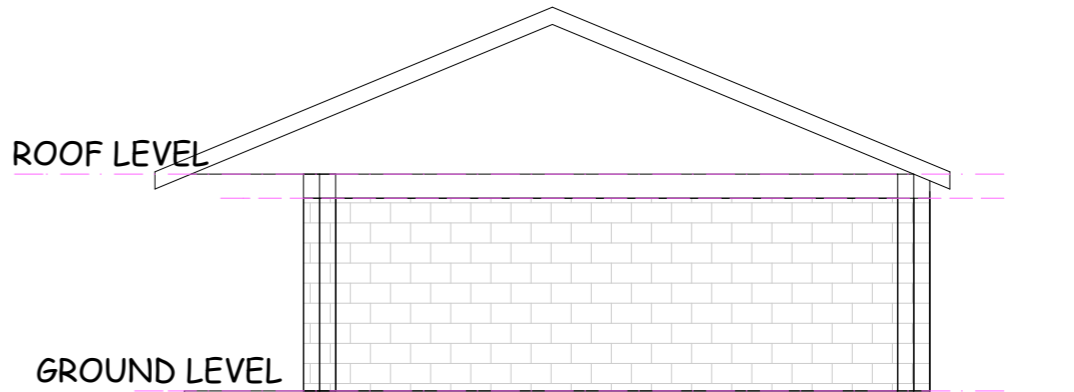

L[]_06

NOTES

- All dimensions are in mm unless stated otherwise.
- Dimensions are to be read but not scaled off.
- Foundation depth to be determined on site.
- D.P.C to be provided under all walls.
- Permanent vents to be provided as shown.
- For any queries consult the architect.



COUNTY GOVERNMENT
OF
ELGEYO MARAKWET
P.O.Box 220 - 30700,
Iten.
Tel no. (+254) (0)53 42277
Website: www.elgeyomarakwet.go.ke

Project		client	
PROPOSED ECD CLASSROOMS.		P.O.Box ITEN.	
scale	1:100	drawn	C. Nyongesa
drw no.	checked	Eng. S. Kiplagat CEC Roads, Public works and Transport
proj no.		Reg no.....

ELEVATION

Sept 2014