


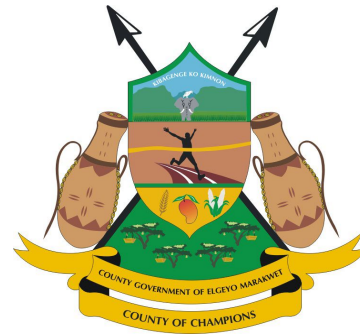

COUNTY GOVERNMENT OF ELGEYO MARAKWET

P.O.Box 220 - 30700,

Iten.


Tel no. (+254) (0)53 42277

Website: www.elgeyomarakwet.go.ke


ARCHITECTURAL & STRUCTURAL DRAWINGS

ECD TWIN CLASSROOM AT




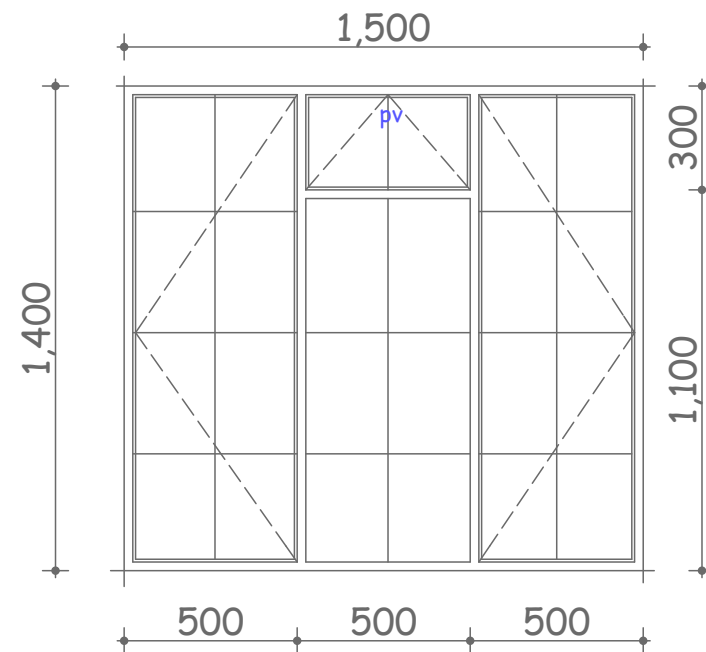

W₂(1500 X 1200)

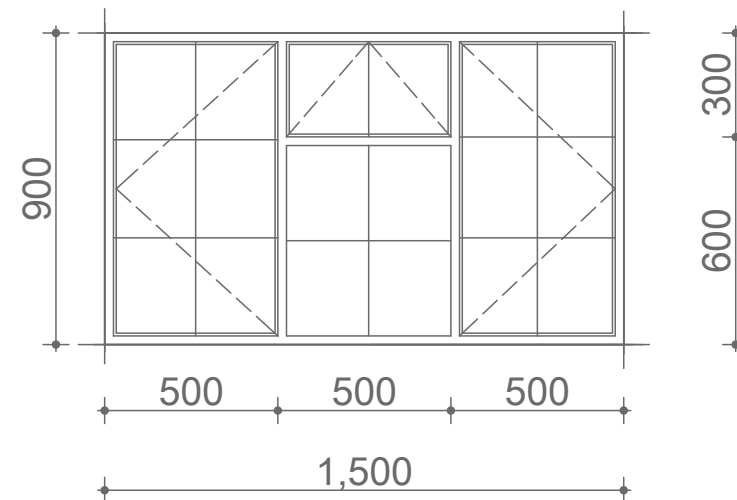

W₁(1500 X 900)

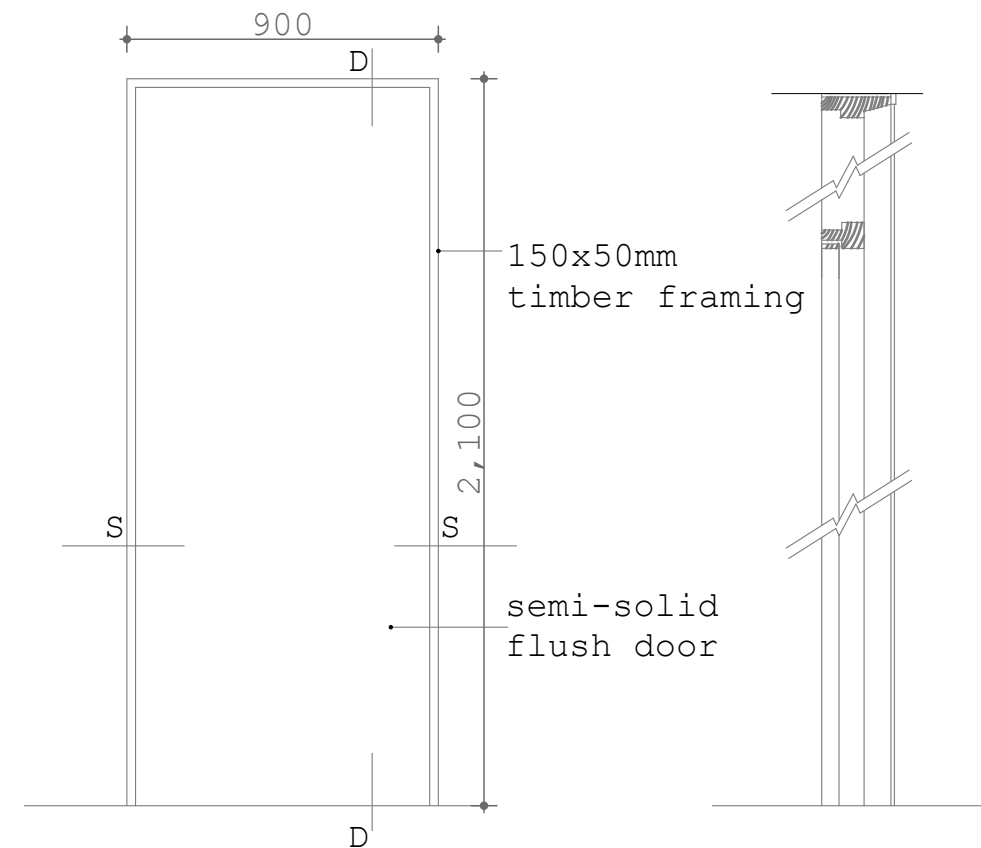


D₂(900 X 2100)



WINDOW SCHEDULE

	TYPE	W.	HT.	FINISH	No.
W1	Steel Casement window	1500	900	Clear Glass	6
W2	Steel Casement window	1500	1400	Clear Glass	8


DOOR SCHEDULE

	TYPE	W.	HT.	FINISH	No.
D1	Steel casement door	1200	2400	Painted to appro.	2
D2	Solid Flush door	900	2100	Painted to appro.	2

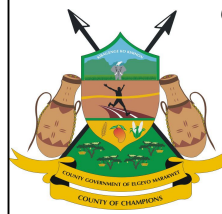
 COUNTY GOVERNMENT OF ELGEYO MARAKWET P.O.Box 220 - 30700, Iten. Tel no. (+254) (0)53 42277 Website: www.elgeyomarakwet.go.ke Sign _____	Title	
	WINDOW & DOOR DETAILS	
	Scale	
	Sheet no.	
	Date	Sept 2014

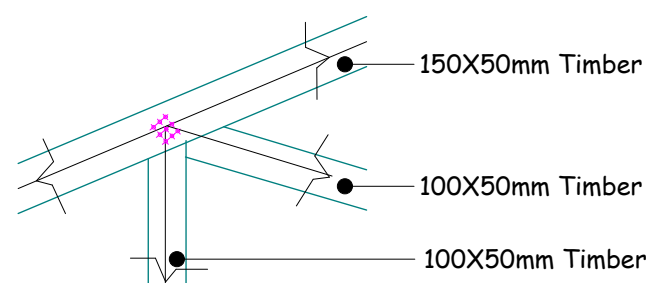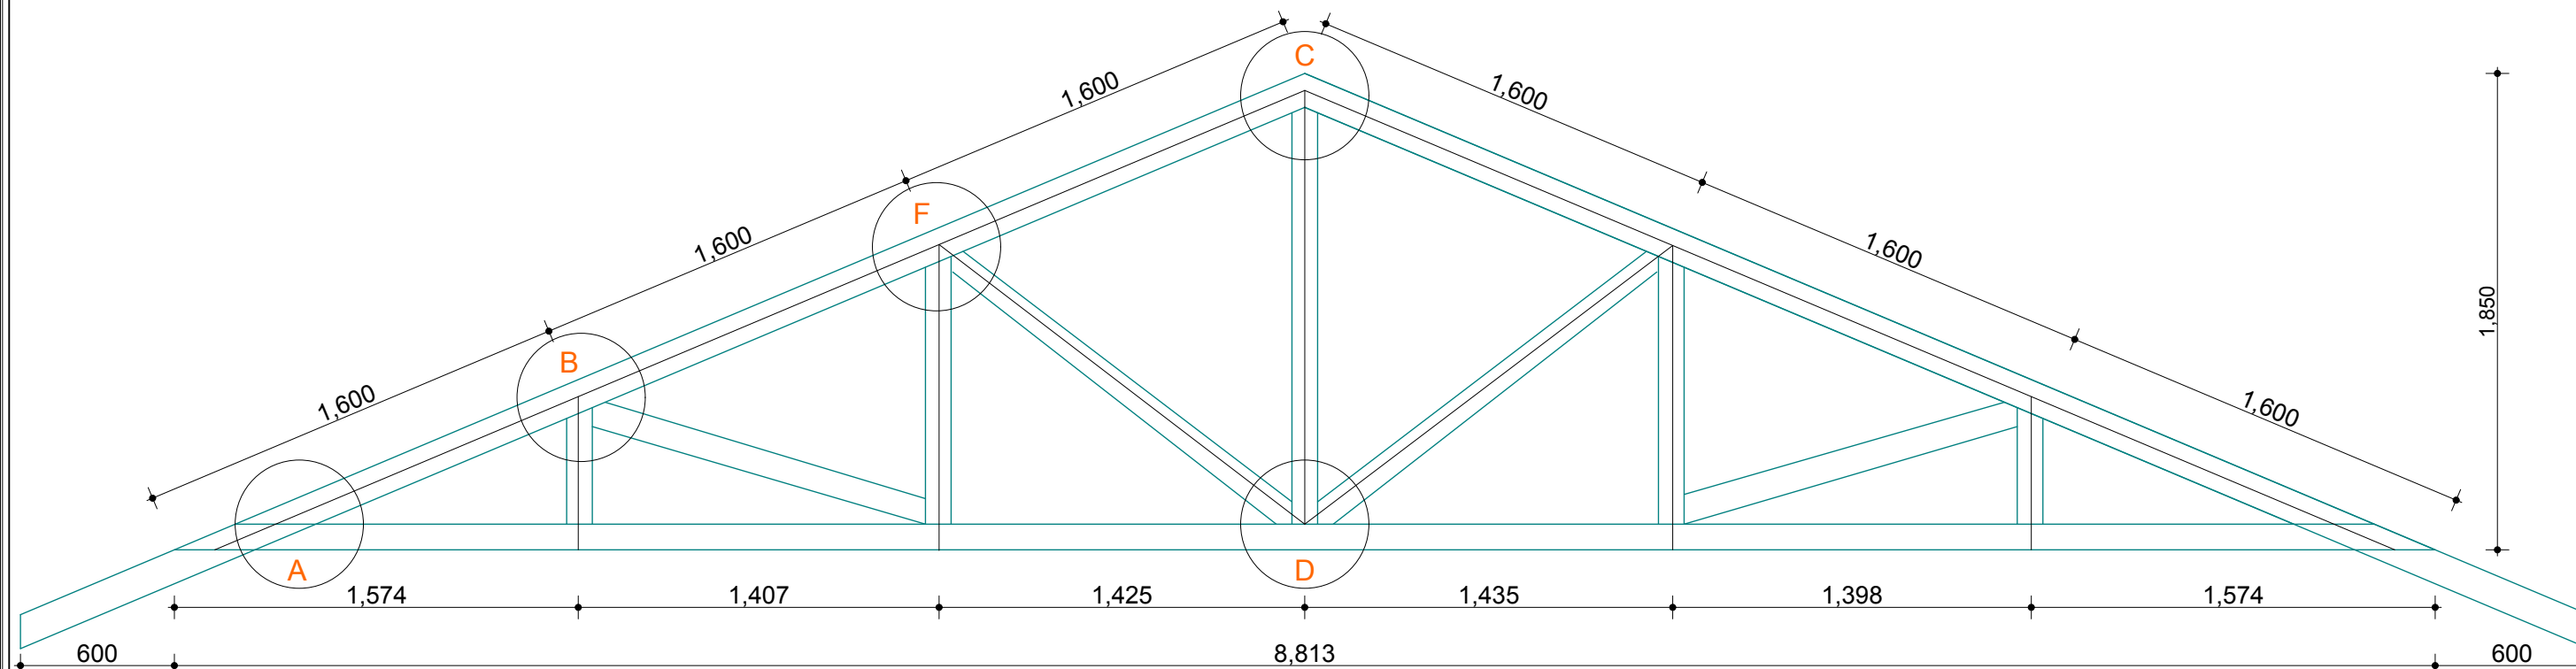


SECTION B

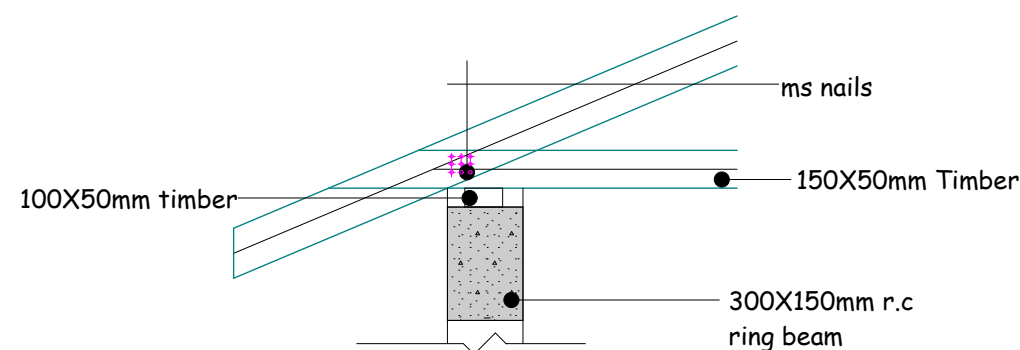


SECTION A

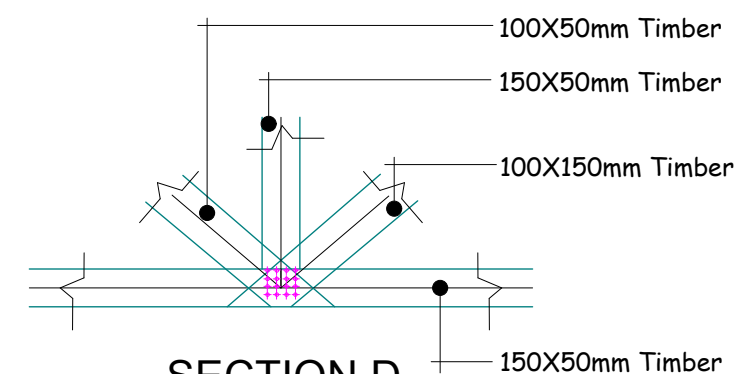

SECTION D

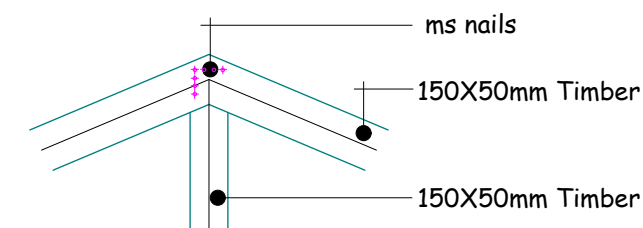


SECTION C

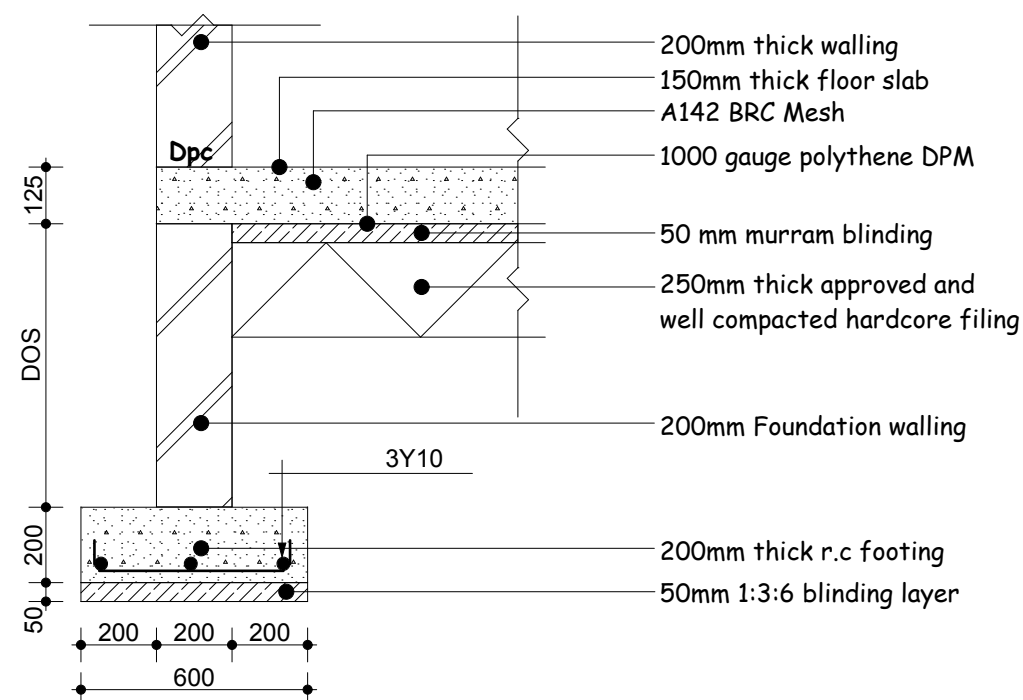

**COUNTY GOVERNMENT
OF
ELGEYO MARAKWET**

P.O.Box 220 - 30700,
Iten.
Tel no. (+254) (0)53 42277
Website: www.elgeyomarakwet.go.ke
Sign

Title	
TRUSS DETAILS	
Scale	
Sheet no.	
Date	Sept 2014

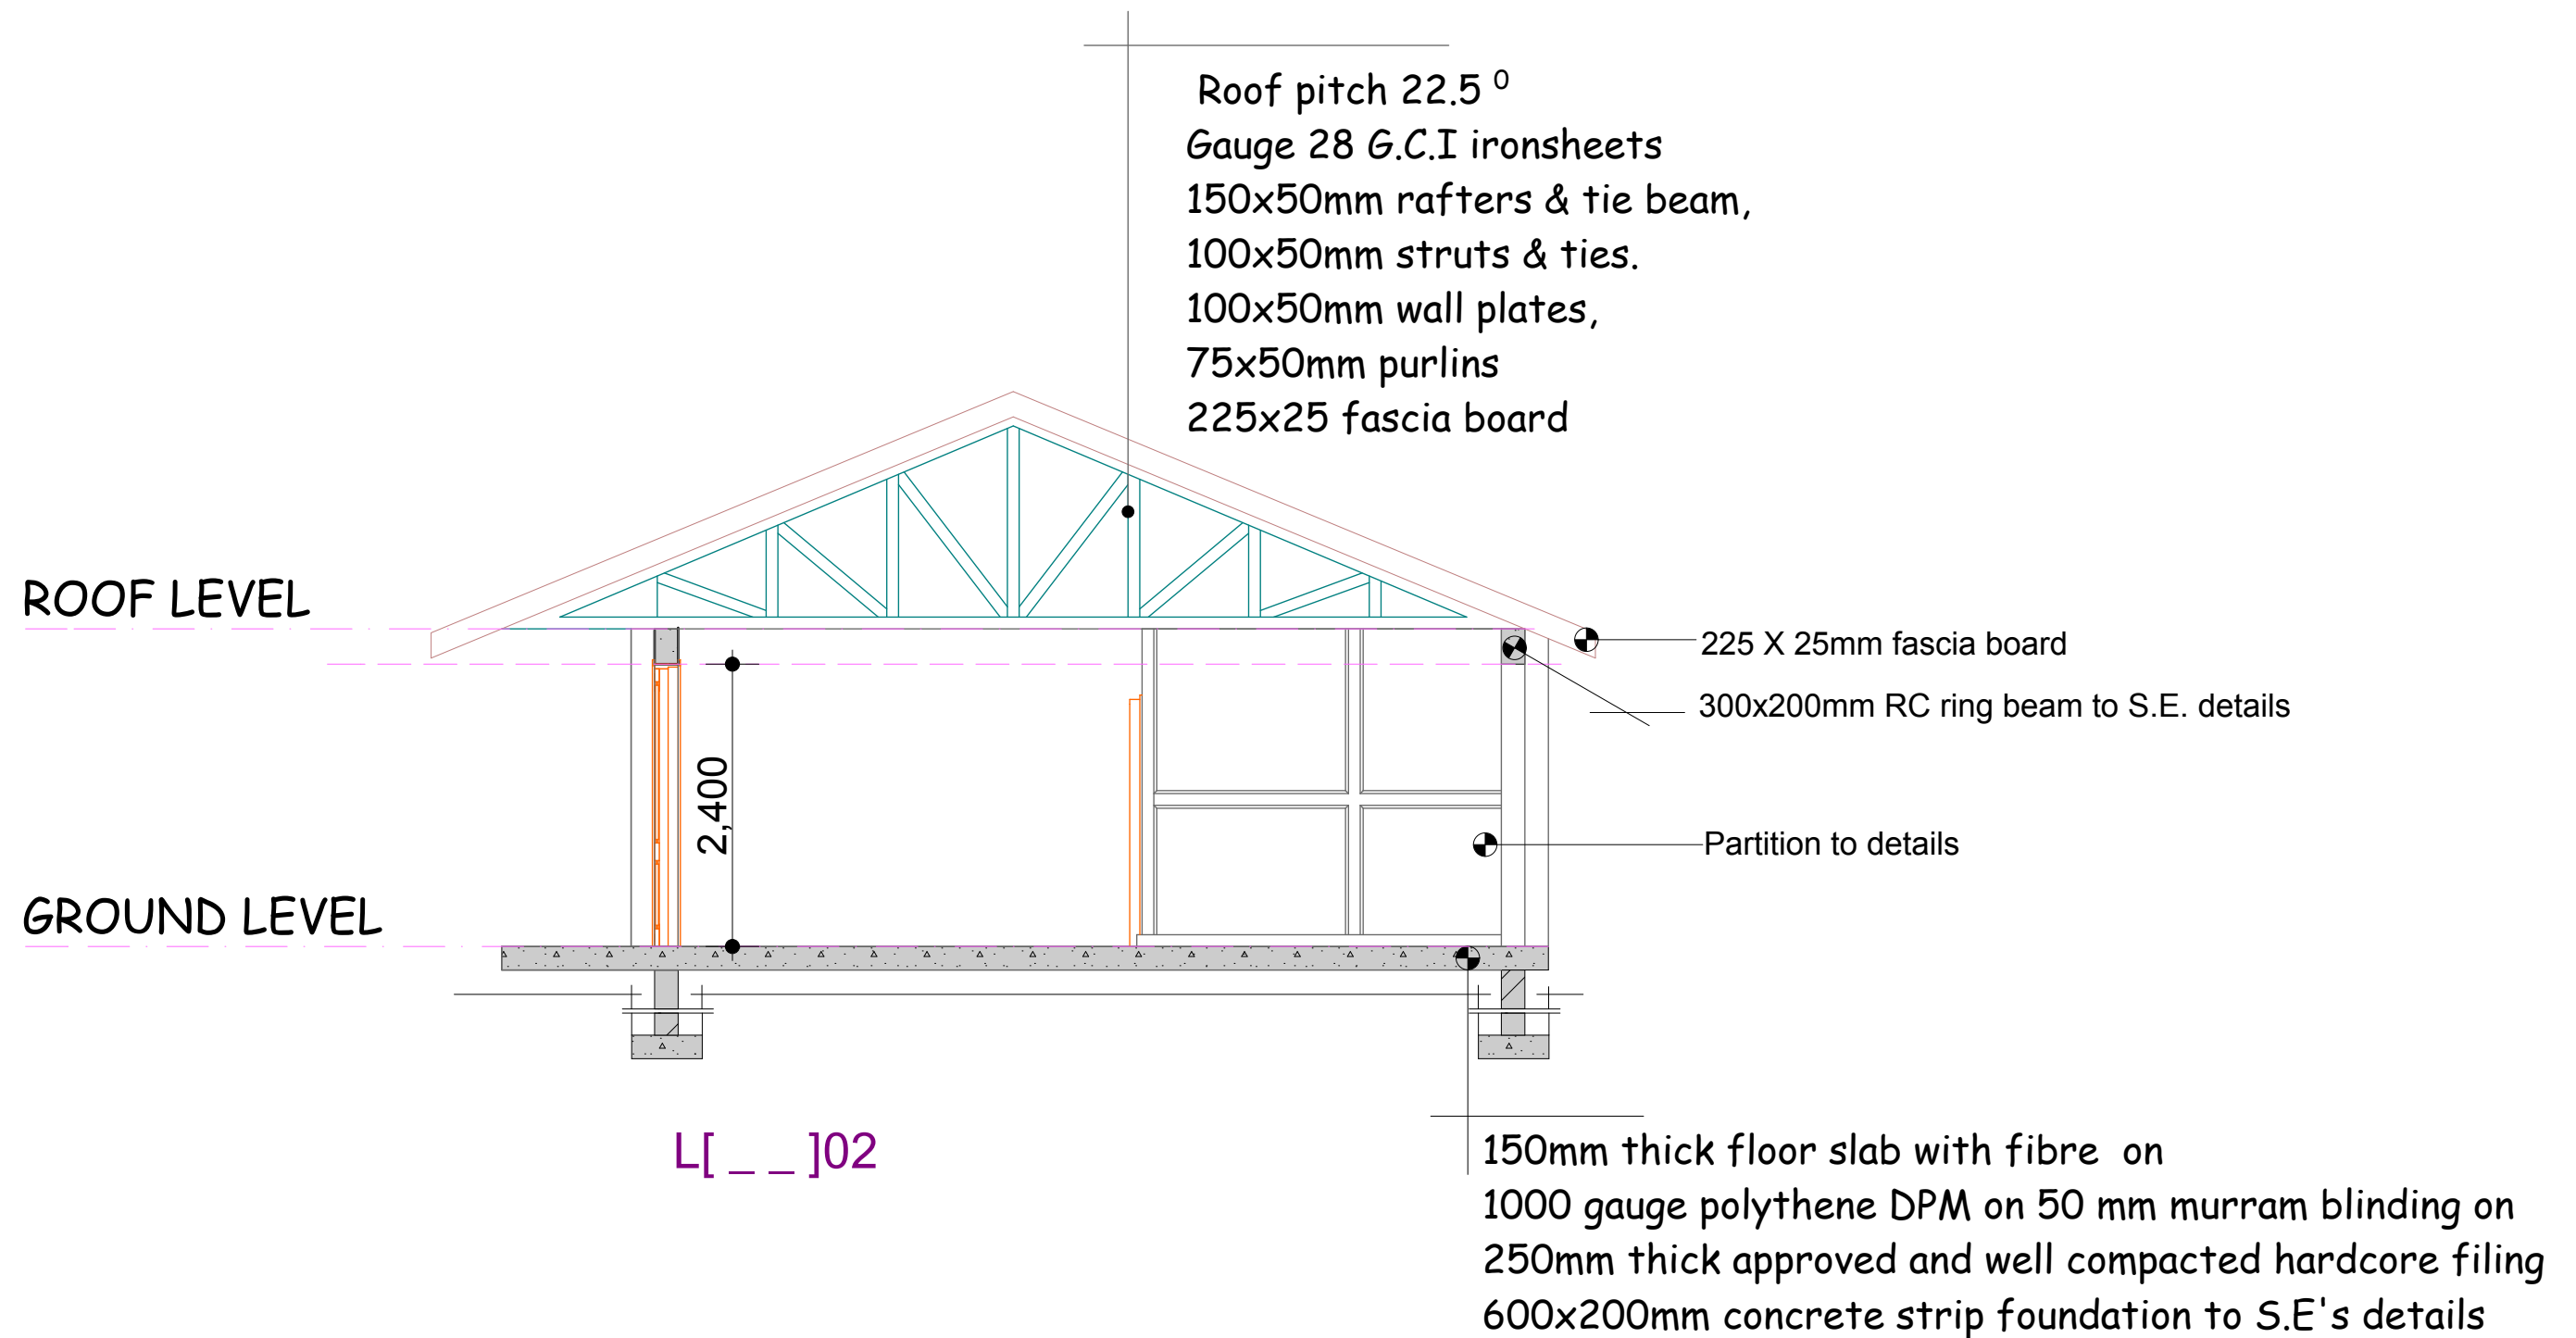

NOTES


- All dimensions are in mm unless stated otherwise.
- Dimensions are to be read but not scaled off.
- Foundation depth to be determined on site.
- D.P.C to be provided under all walls.
- Permanent vents to be provided as shown.
- For any queries consult the architect.



COUNTY GOVERNMENT
OF
ELGEYO MARAKWET


P.O.Box 220 - 30700,
Iten.
Tel no. (+254) (0)53 42277
Website: www.elgeyomarakwet.go.ke

Project		client			
PROPOSED ECD CLASSROOMS.		P.O.Box ITEN.			
SECTION	scale	1:100	drawn	C. Nyongesa	Sept 2014
	drg no.		checked	Eng. S. Kiplagat CEC Roads, Public works and Transport	Reg no.
	proj no.				

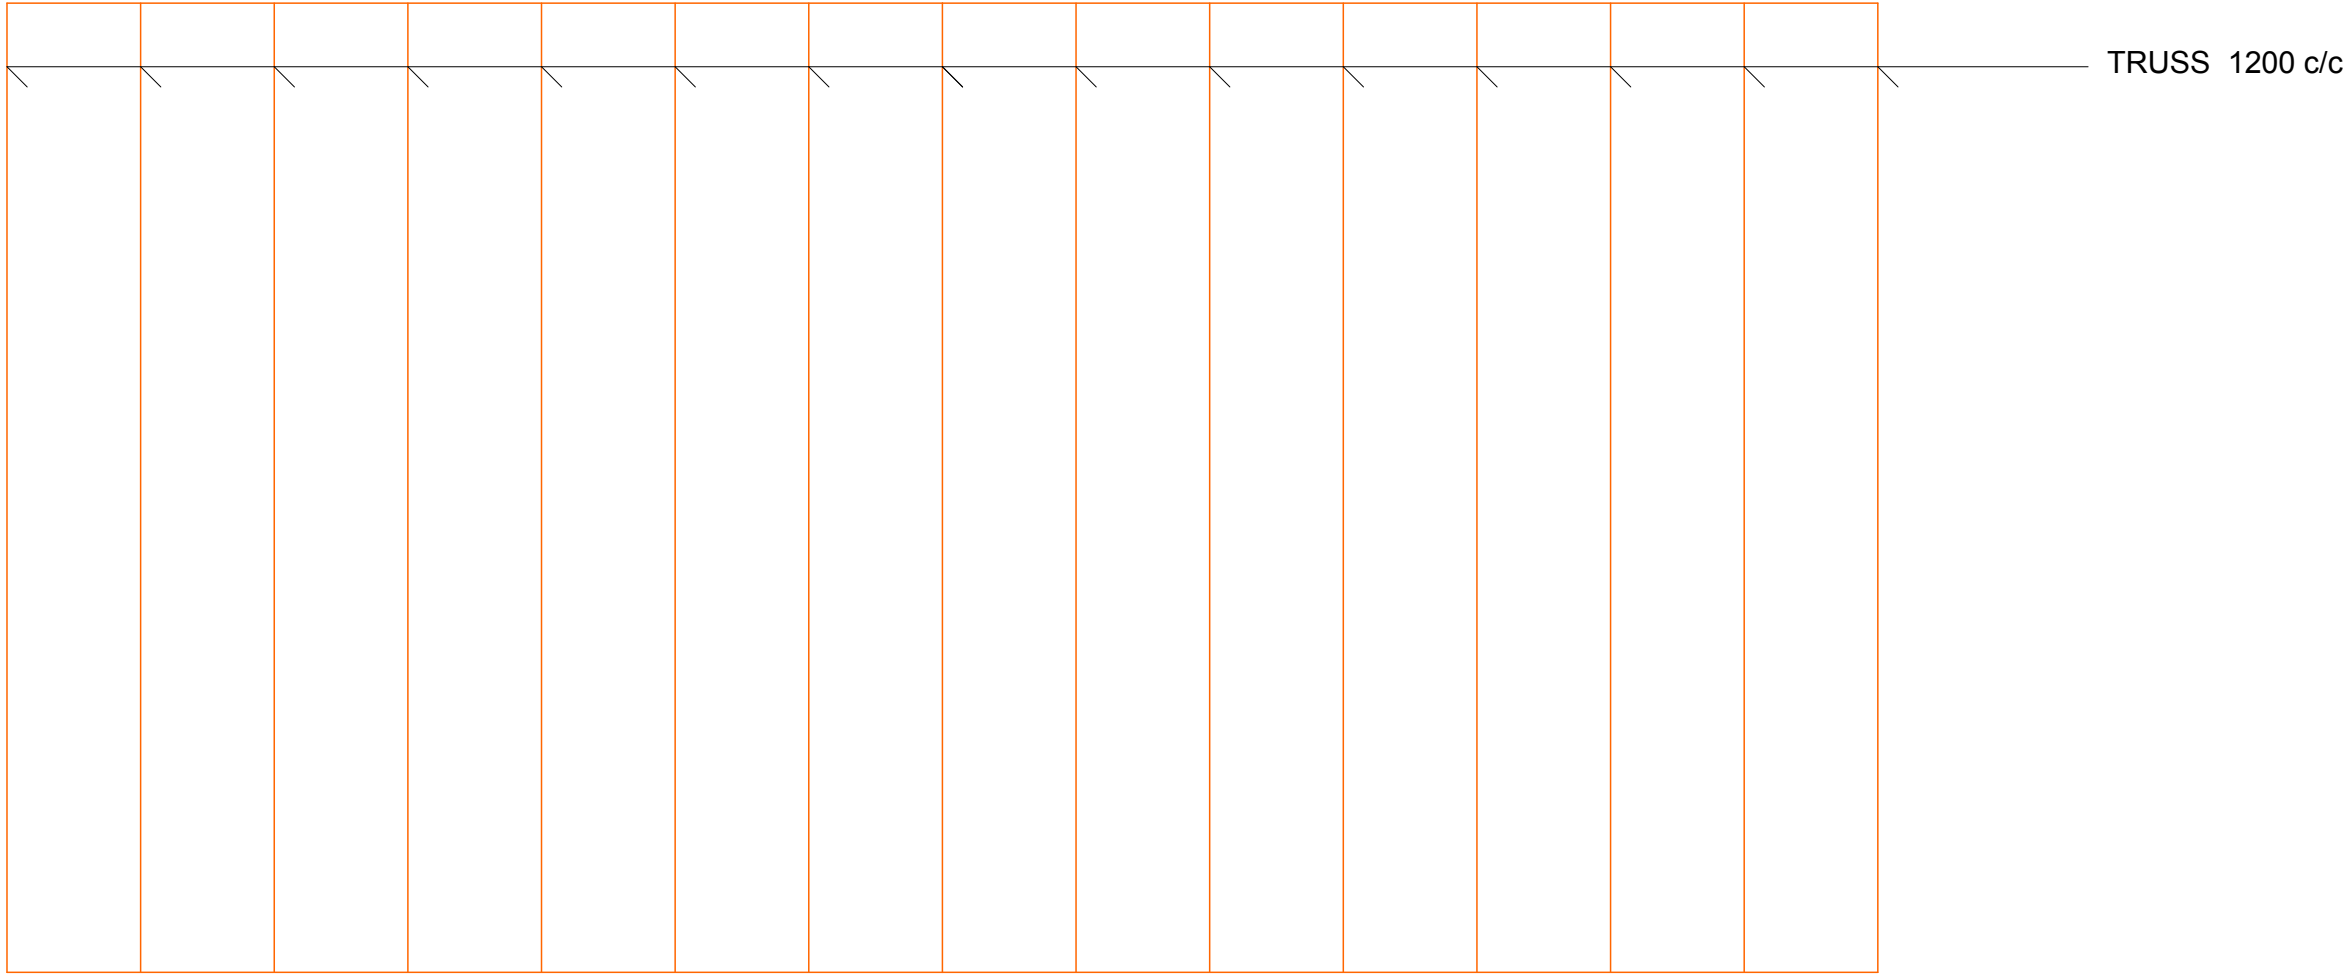


ROOF TRUSSES LAYOUT

 COUNTY GOVERNMENT OF ELGEYO MARAKWET P.O.Box 220 - 30700, Iten. Tel no. (+254) (0)53 42277 Website:www.elgeyomarakwet.go.ke Sign_____	Title TRUSSES LAYOUT	
	Scale	
	Sheet no.	
	Date	Sept 2014

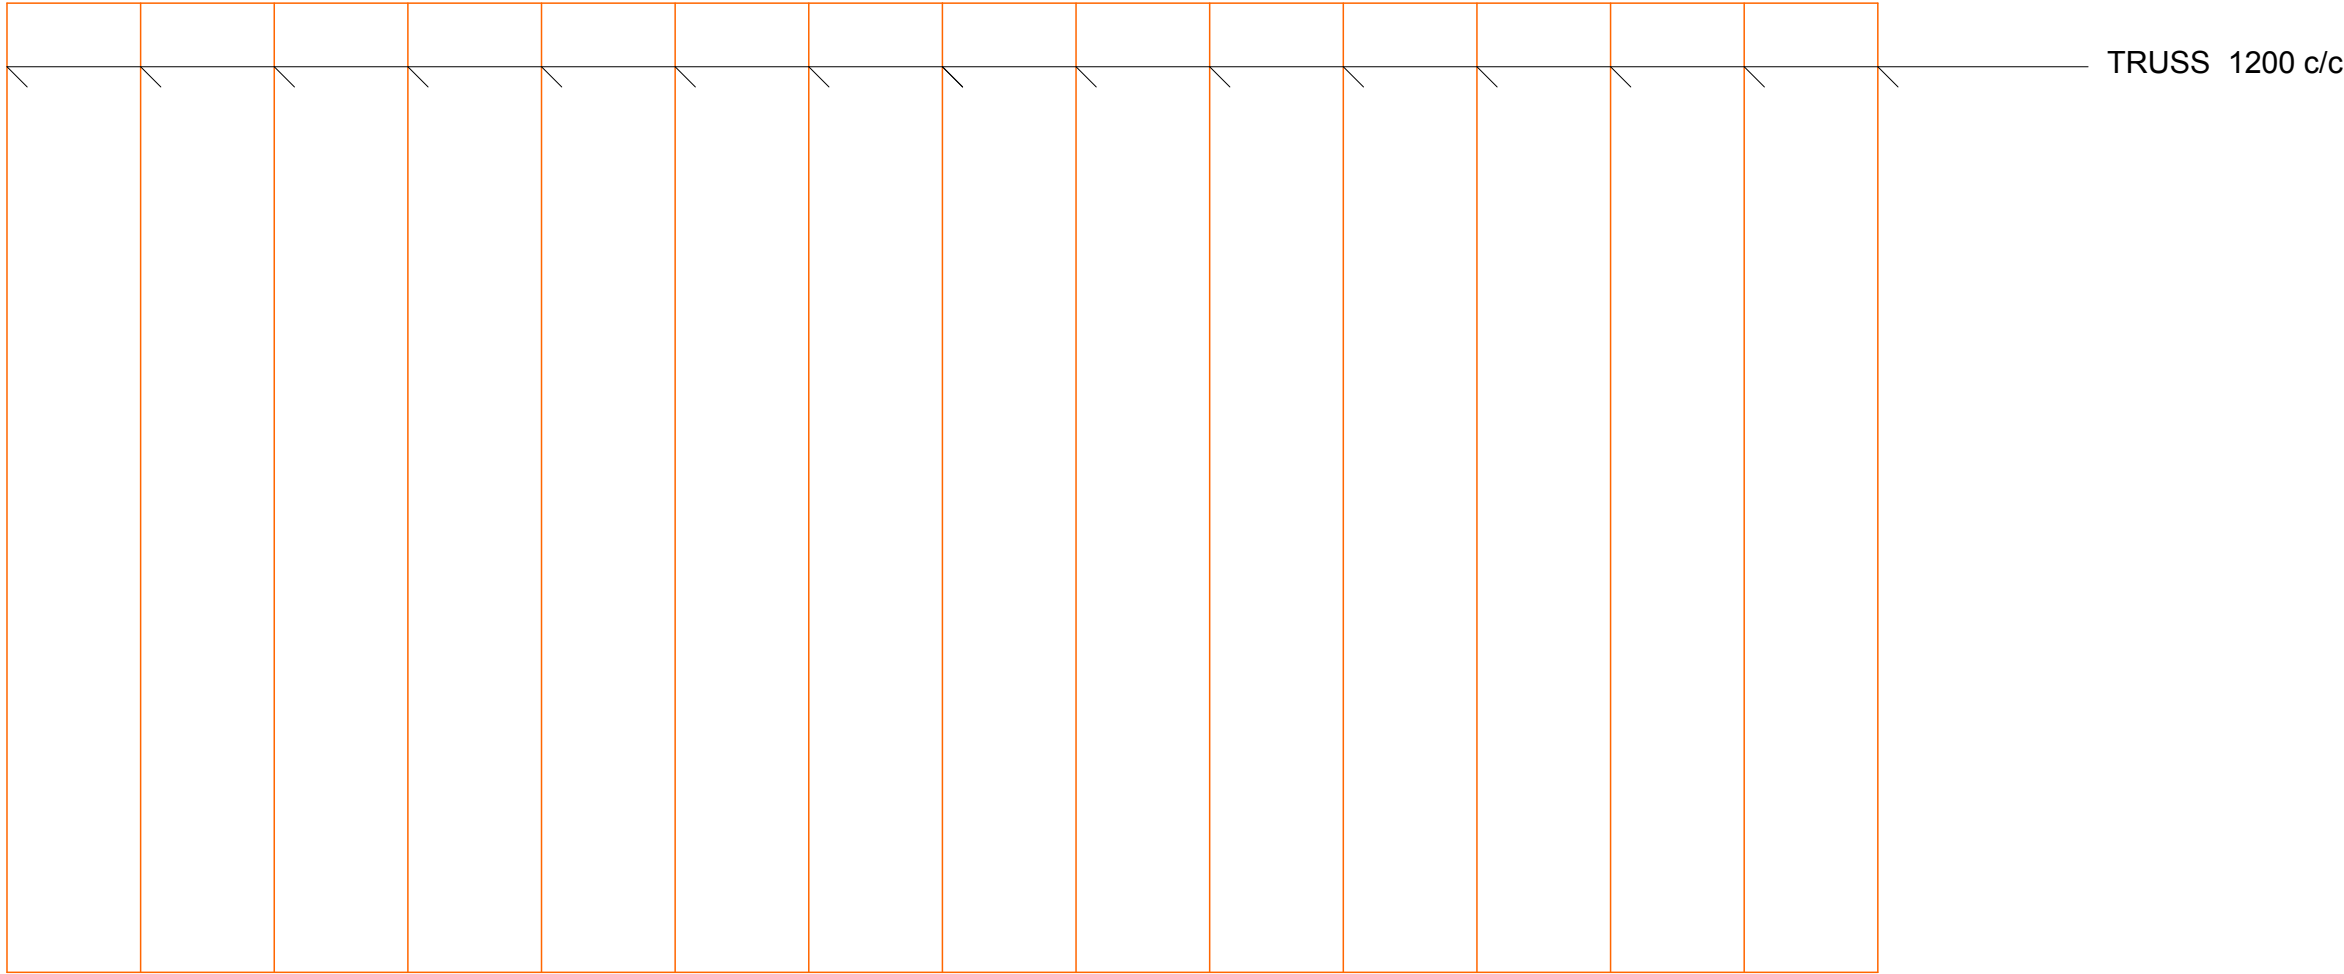

ROOF TRUSSES LAYOUT

 COUNTY GOVERNMENT OF ELGEYO MARAKWET P.O.Box 220 - 30700, Iten. Tel no. (+254) (0)53 42277 Website:www.elgeyomarakwet.go.ke Sign_____	Title TRUSSES LAYOUT	
	Scale	
	Sheet no.	
	Date	Sept 2014

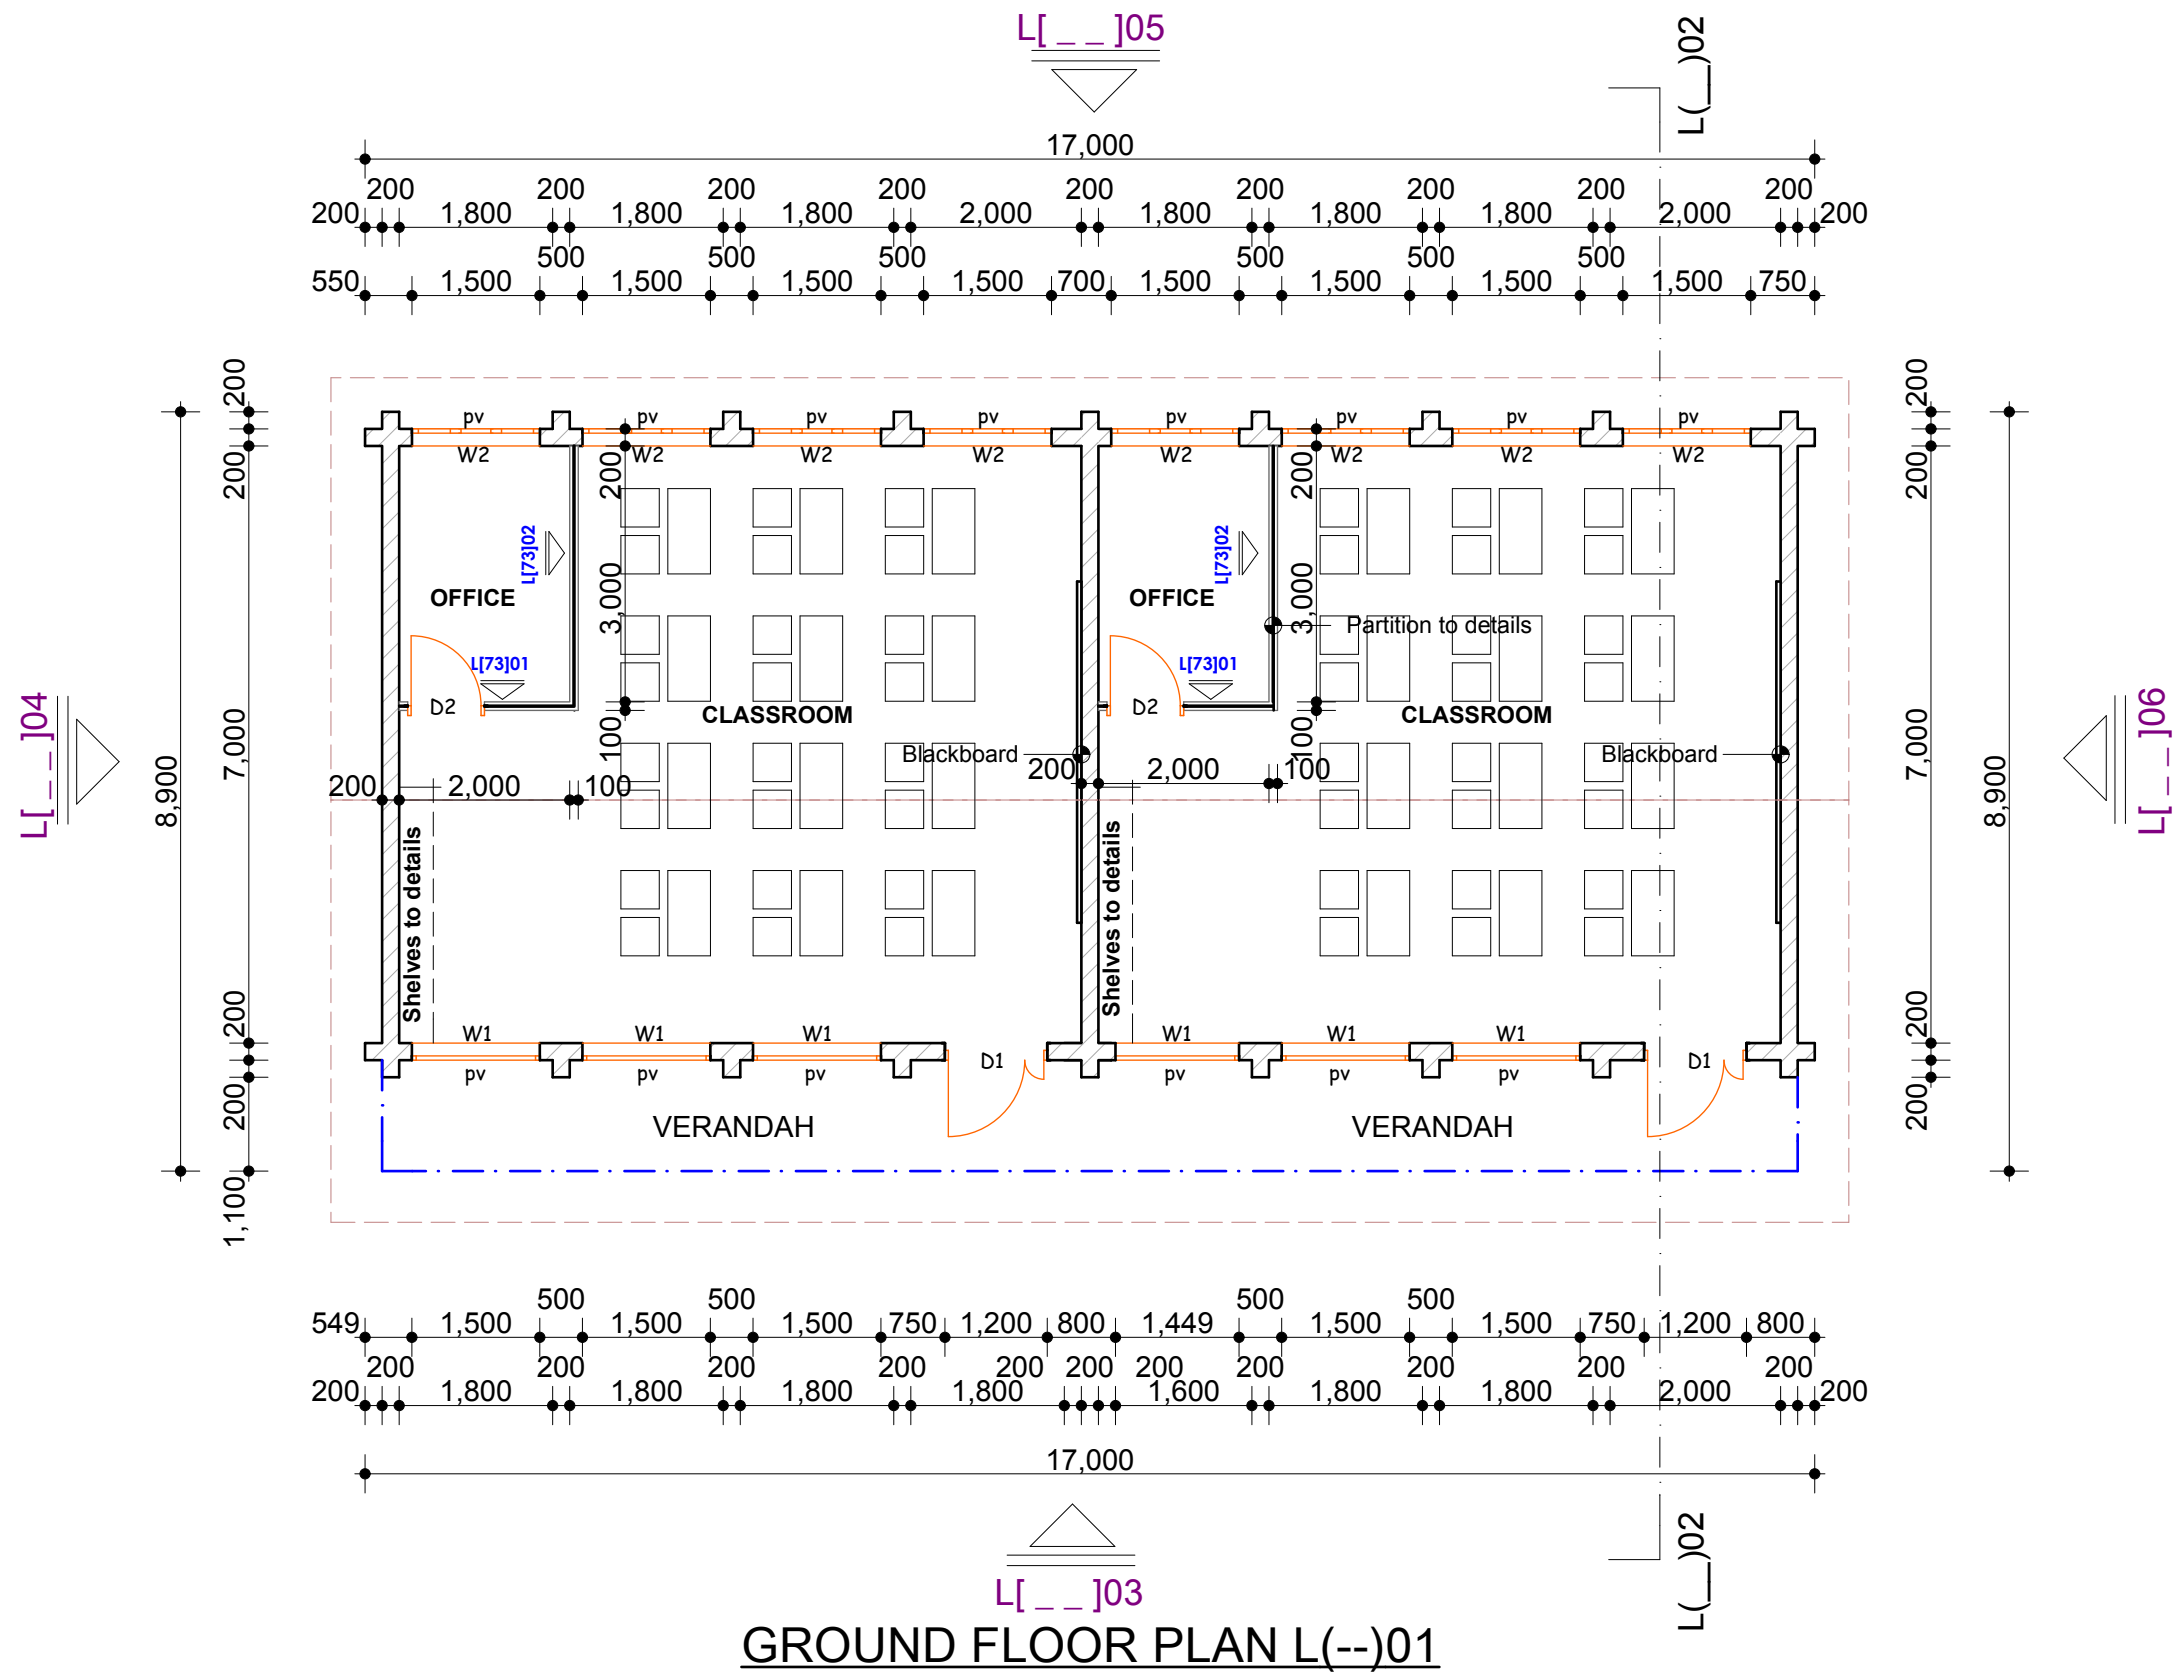

GROUND FLOOR PLAN L(--)01

NOTES







- All dimensions are in mm unless stated otherwise.
- Dimensions are to be read but not scaled off.
- Foundation depth to be determined on site.
- D.P.C to be provided under all walls.
- Permanent vents to be provided as shown.
- For any queries consult the architect.



COUNTY GOVERNMENT
OF
ELGEYO MARAKWET
P.O.Box 220 - 30700,
Iten.
Tel no. (+254) (0)53 42277
Website: www.elgeyomarakwet.go.ke

Project		
PROPOSED ECD CLASSROOMS.		
PLAN	scale	1:100
	drg no.	
	proj no.	

client		
P.O.Box ITEN.		
drawn	C. Nyongesa	Sept 2014
checked	Eng. S. Kiplagat CEC Roads, Public works and Transport	Reg no.

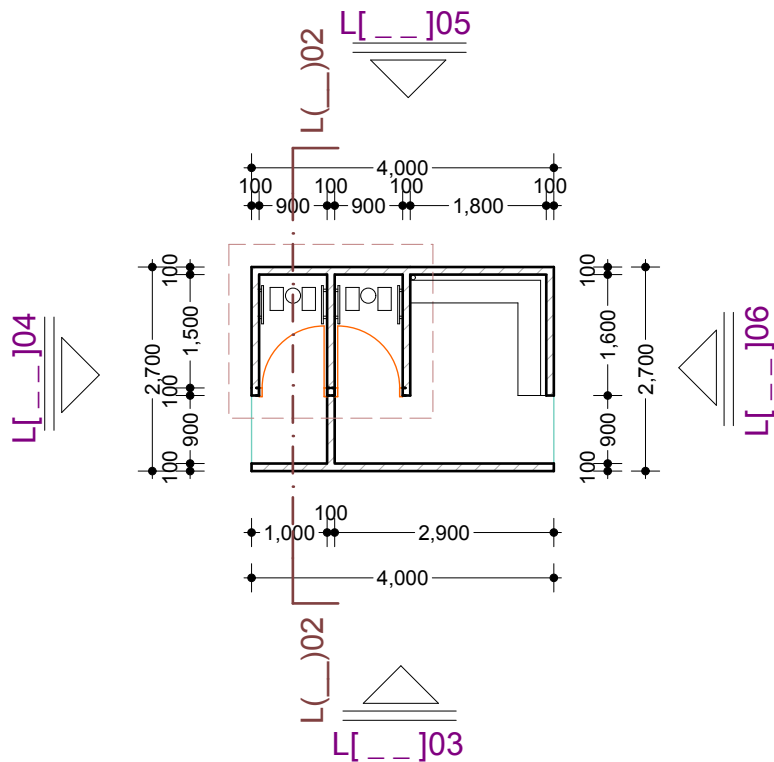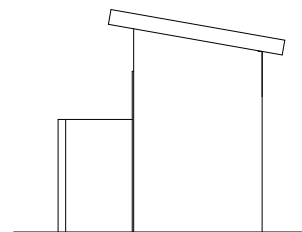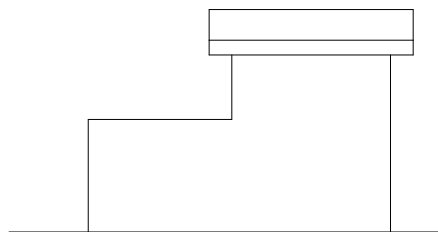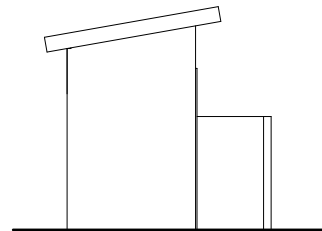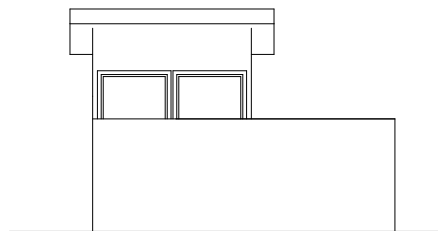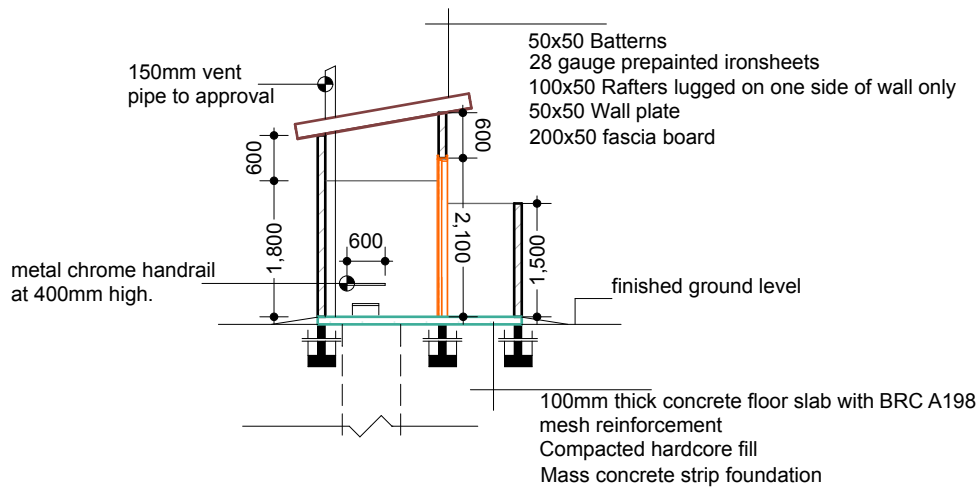

COUNTY GOVERNMENT
OF
ELGEYO MARAKWET


P.O.Box 220 - 30700,
Iten.
Tel no. (+254) (0)53 42277
Website: www.elgeyomarakwet.go.ke


Project
**PROPOSED PIT LATRINE
DEVELOPMENT**


PLANS, ELEVATIONS &
SECTIONS


scale	1:100	drawn	C. Nyongesa	Aug 2014
drg no.		checked	Eng. S. Kiplagat CEC Roads, Public works and Transport	Reg no.
proj no.				

client
.....
P.O.Box
.....

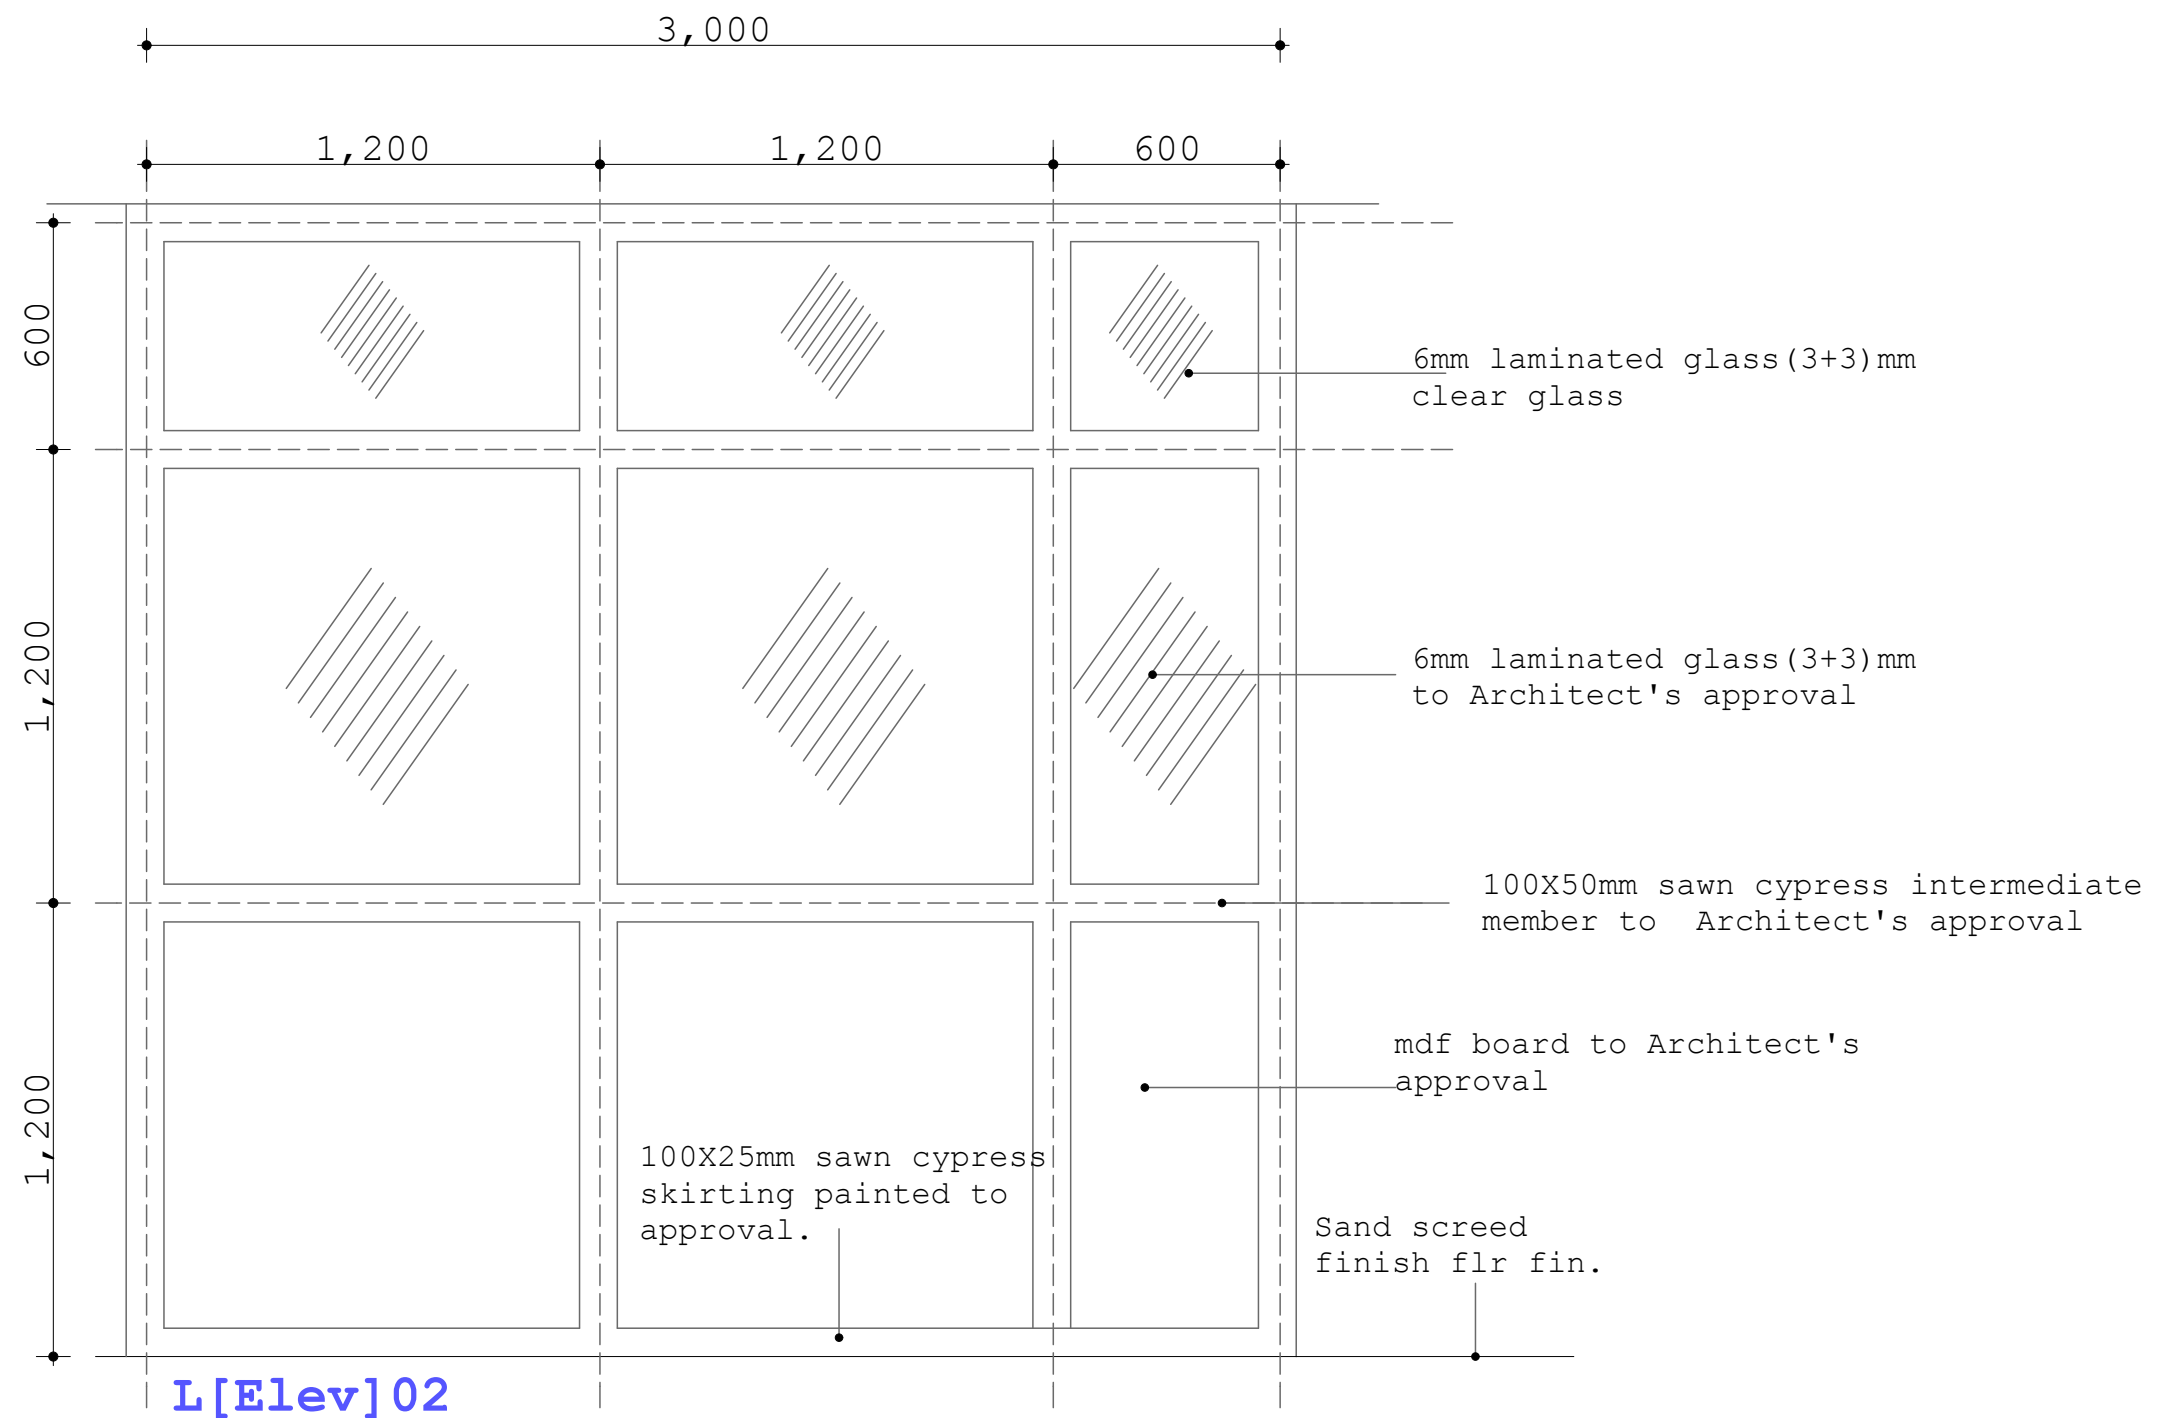


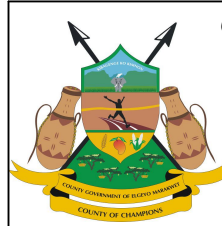 COUNTY GOVERNMENT OF ELGEYO MARAKWET P.O.Box 220 - 30700, Iten. Tel no. (+254) (0)53 42277 Website: www.elgeyomarakwet.go.ke Sign _____		<u>Title</u>	
		Scale	
		Sheet no.	
		Date	Sept 2014

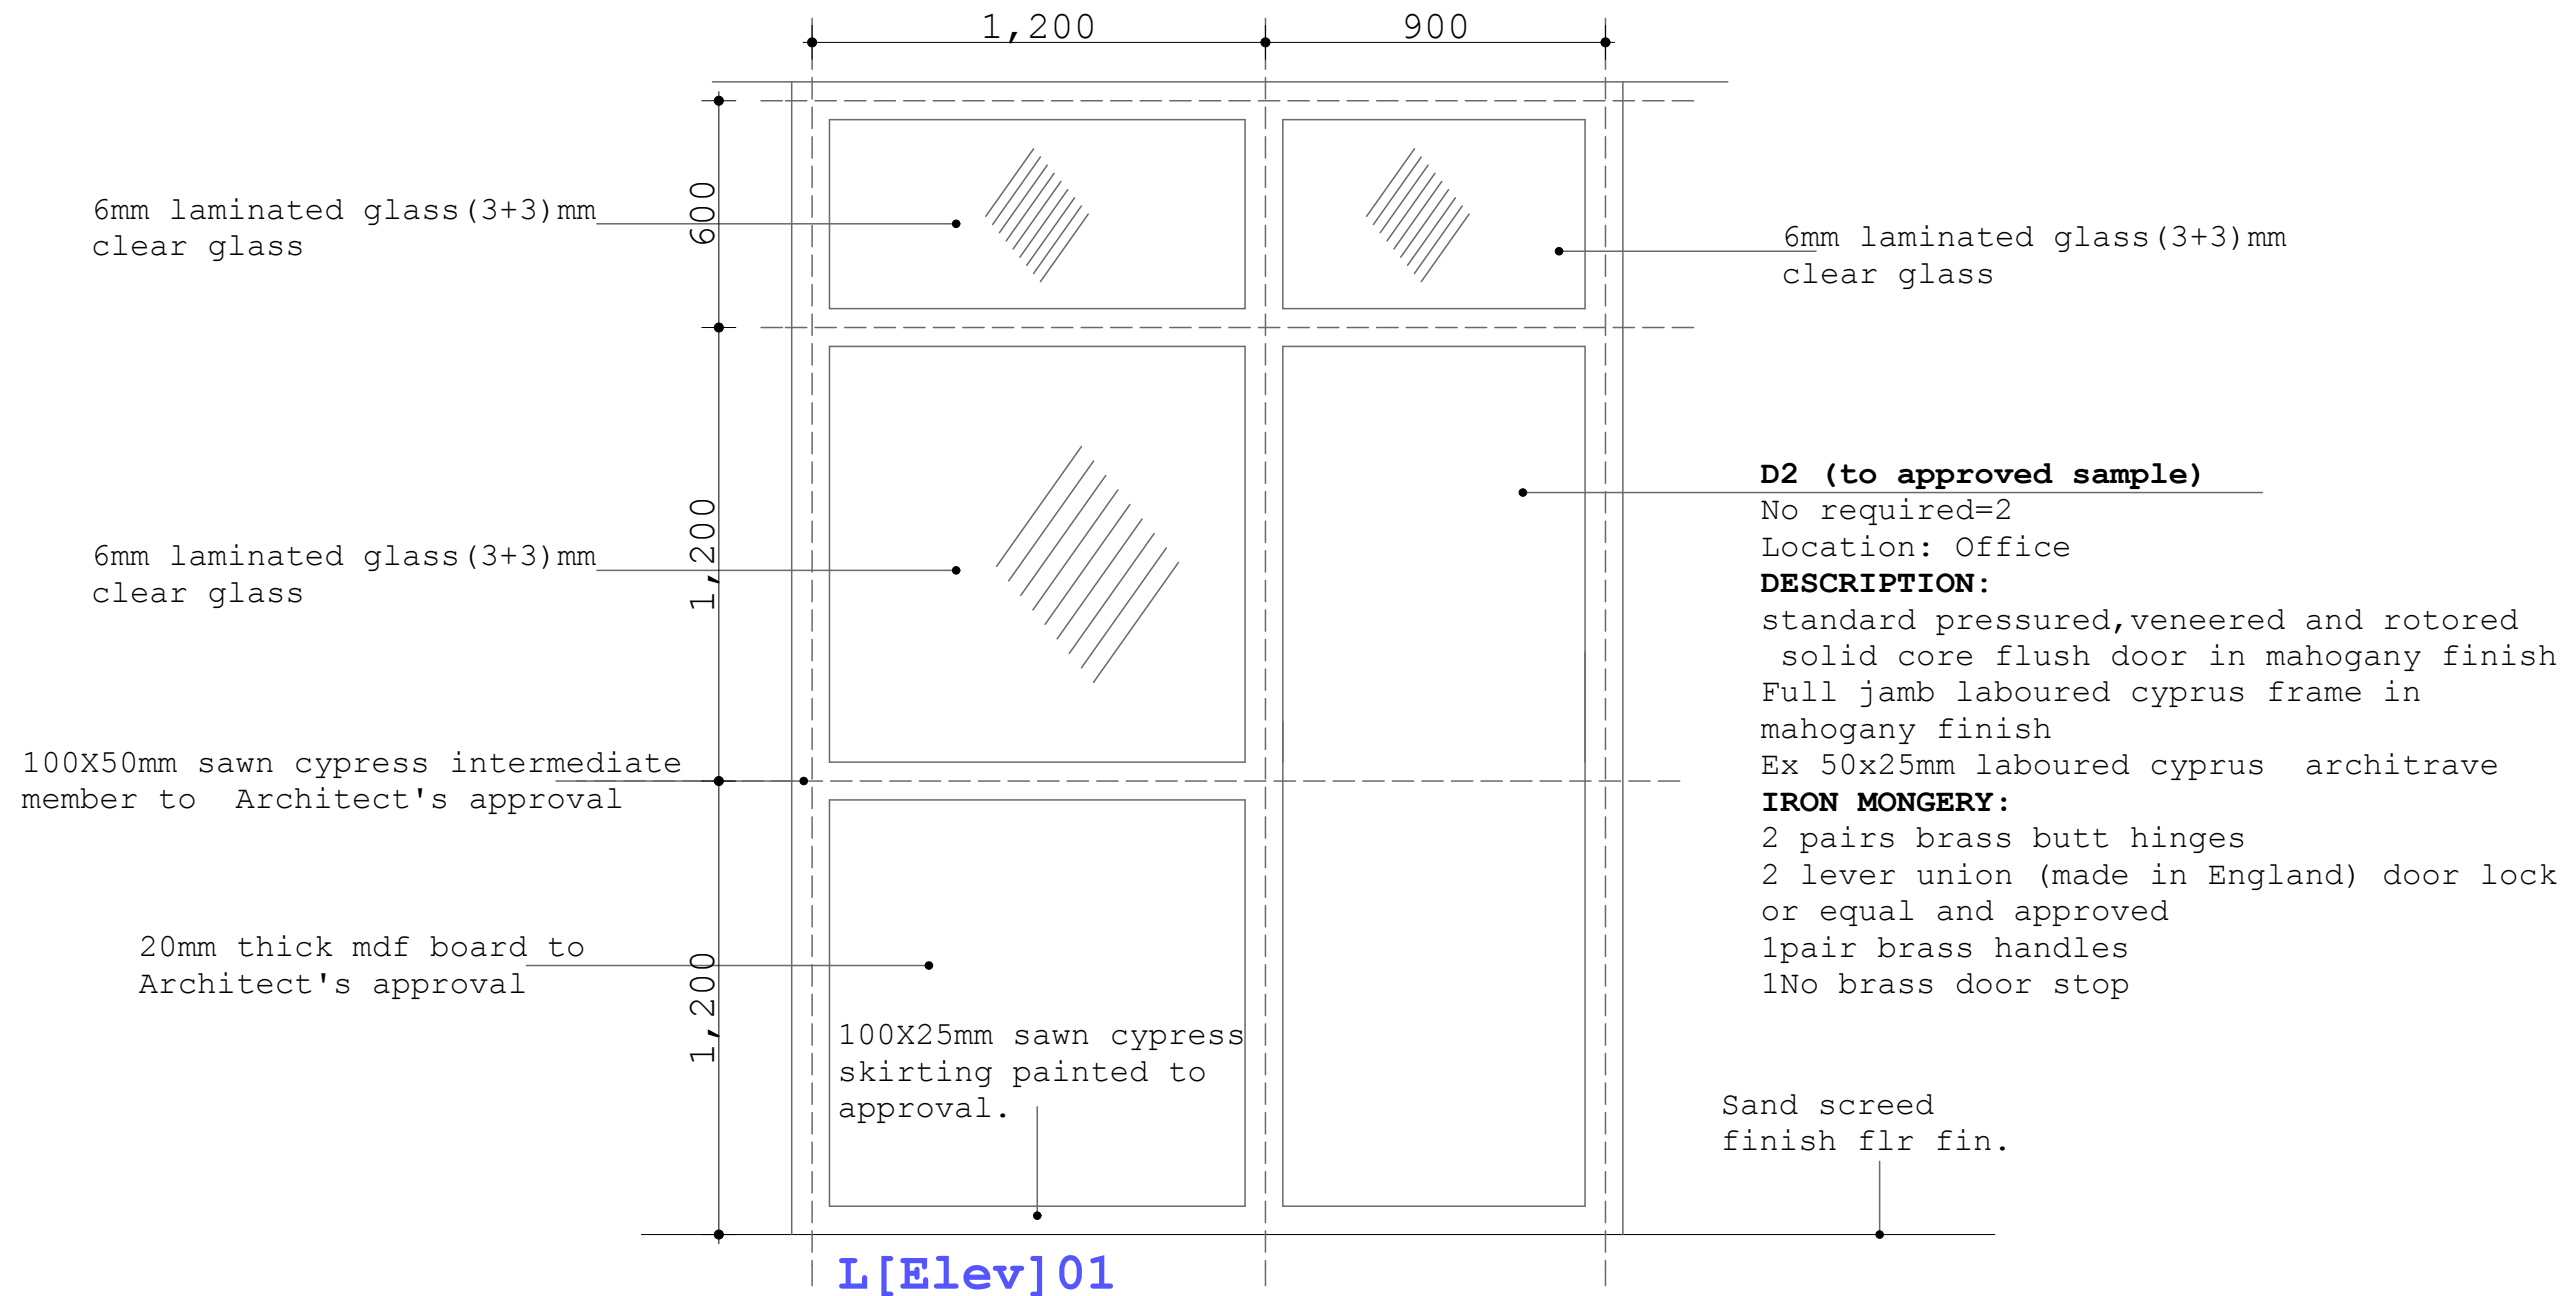

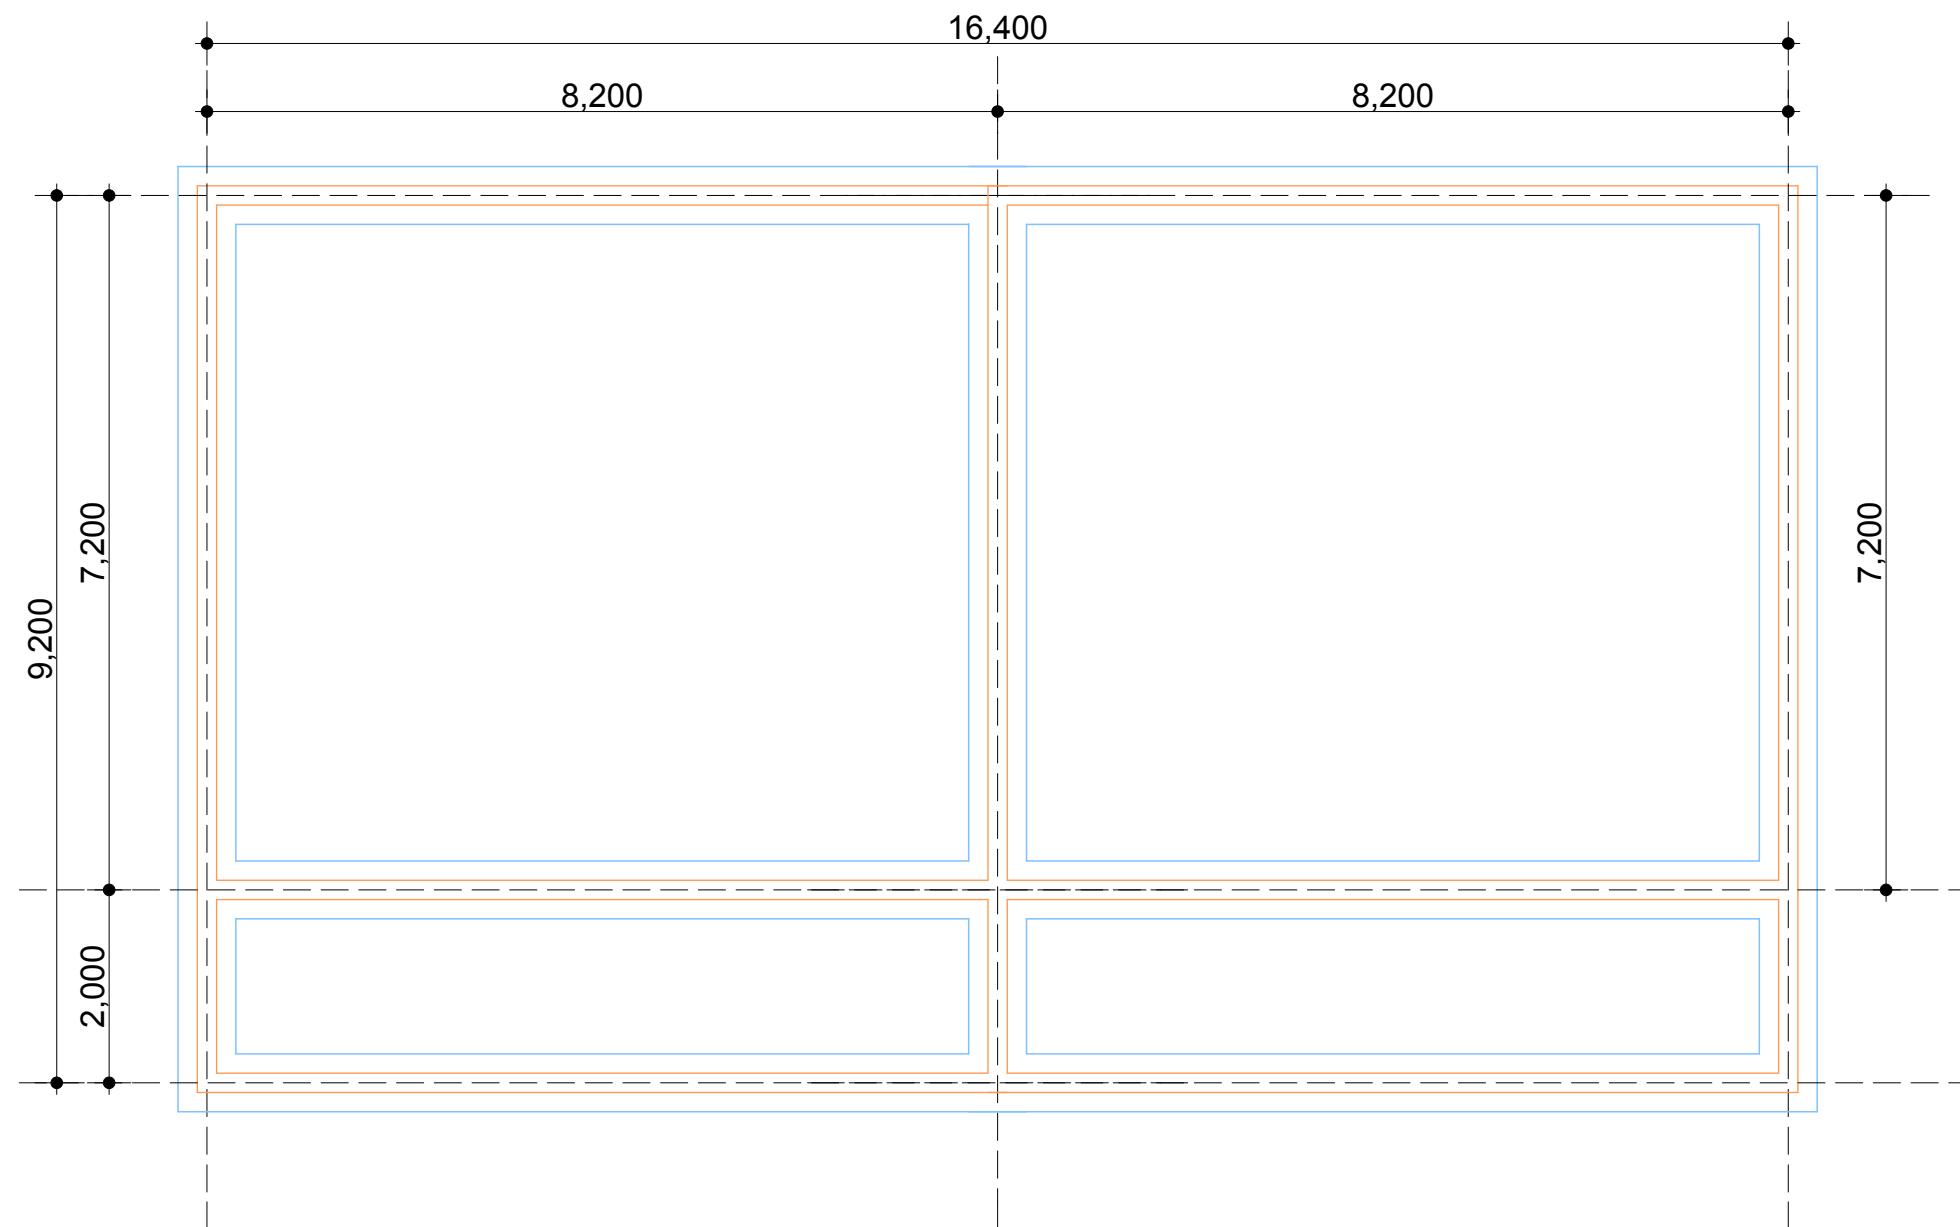


FOUNDATION LAYOUT PLAN

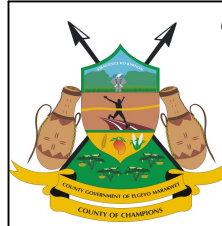
 COUNTY GOVERNMENT OF ELGEYO MARAKWET P.O.Box 220 - 30700, Iten. Tel no. (+254) (0)53 42277 Website: www.elgeyomarakwet.go.ke Sign _____	Title	
	FOUNDATION LAYOUT	
	Scale	
	Sheet no.	
	Date	Sept 2014




L[]03

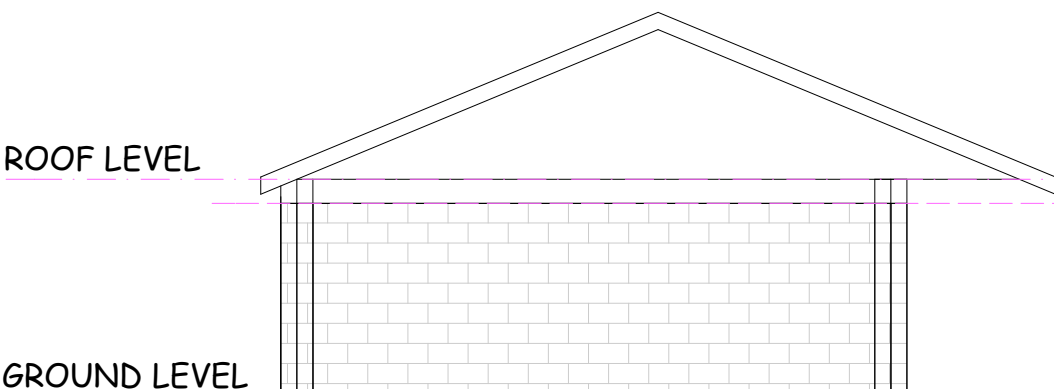

L[]04

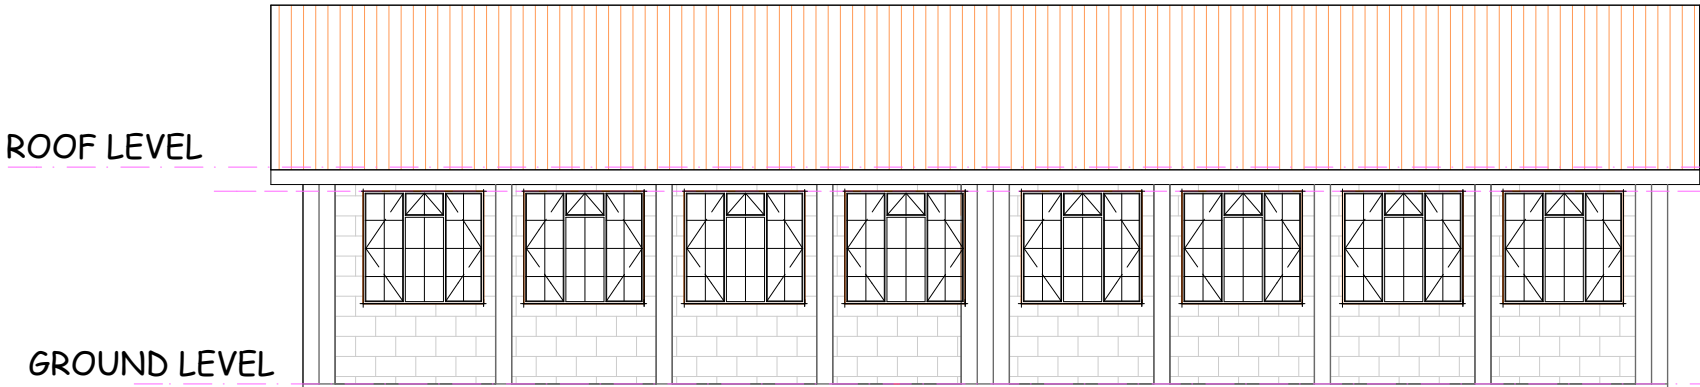

L[]05

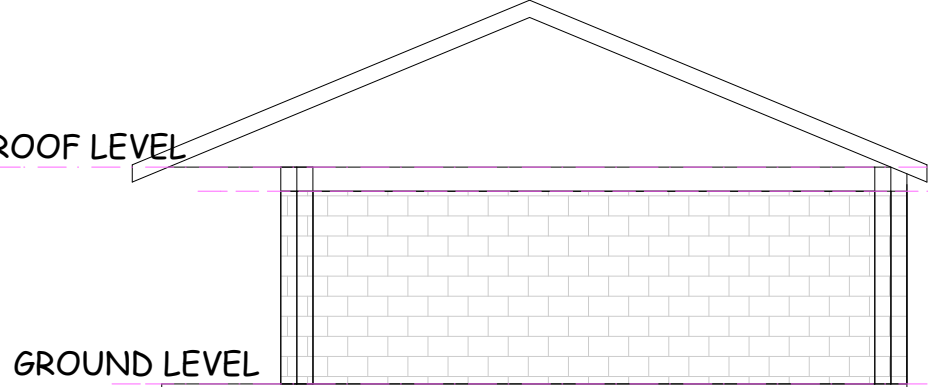

L[]06

NOTES

- All dimensions are in mm unless stated otherwise.
- Dimensions are to be read but not scaled off.
- Foundation depth to be determined on site.
- D.P.C to be provided under all walls.
- Permanent vents to be provided as shown.
- For any queries consult the architect.



COUNTY GOVERNMENT
OF
ELGEYO MARAKWET
P.O.Box 220 - 30700,
Iten.
Tel no. (+254) (0)53 42277
Website: www.elgeyomarakwet.go.ke

Project

client

PROPOSED ECD CLASSROOMS.

P.O.Box
ITEN.

ELEVATION

scale	1:100	drawn	C. Nyongesa	Sept 2014
drg no.		checked	Eng. S. Kiplagat CEC Roads, Public works and Transport	Reg no.....
proj no				