

# COUNTY GOVERNMENT OF ELGEYO MARAKWET



## DEPARTMENT OF ROADS, PUBLIC WORKS & TRANSPORT DIRECTORATE OF PUBLIC WORKS

P.O.Box 312 - 30700,  
Iten.

Tel no. (+254) (0)53 42277

Website: [www.elgeyomarakwet.go.ke](http://www.elgeyomarakwet.go.ke)

## ARCHITECTURAL DRAWINGS

## PROPOSED CONSTRUCTION OF LABORATORY AT KAMOI DISPENSARY

DRAWN BY  
ken kiyeng  
Architectural Department  
E.M.C  
.....

CHECKED BY  
R. Cherop  
Director Public Works & Property Management  
E.M.C  
.....


CHECKED BY  
J. Cheboi  
C.O Roads, Public Works & Transport  
E.M.C  
.....

SEPTEMBER 2017


CLIENT  
Chief Officer, Health.  
P.O Box 220,  
Iten  
E.M.C  
.....





**ELEVATION 01**

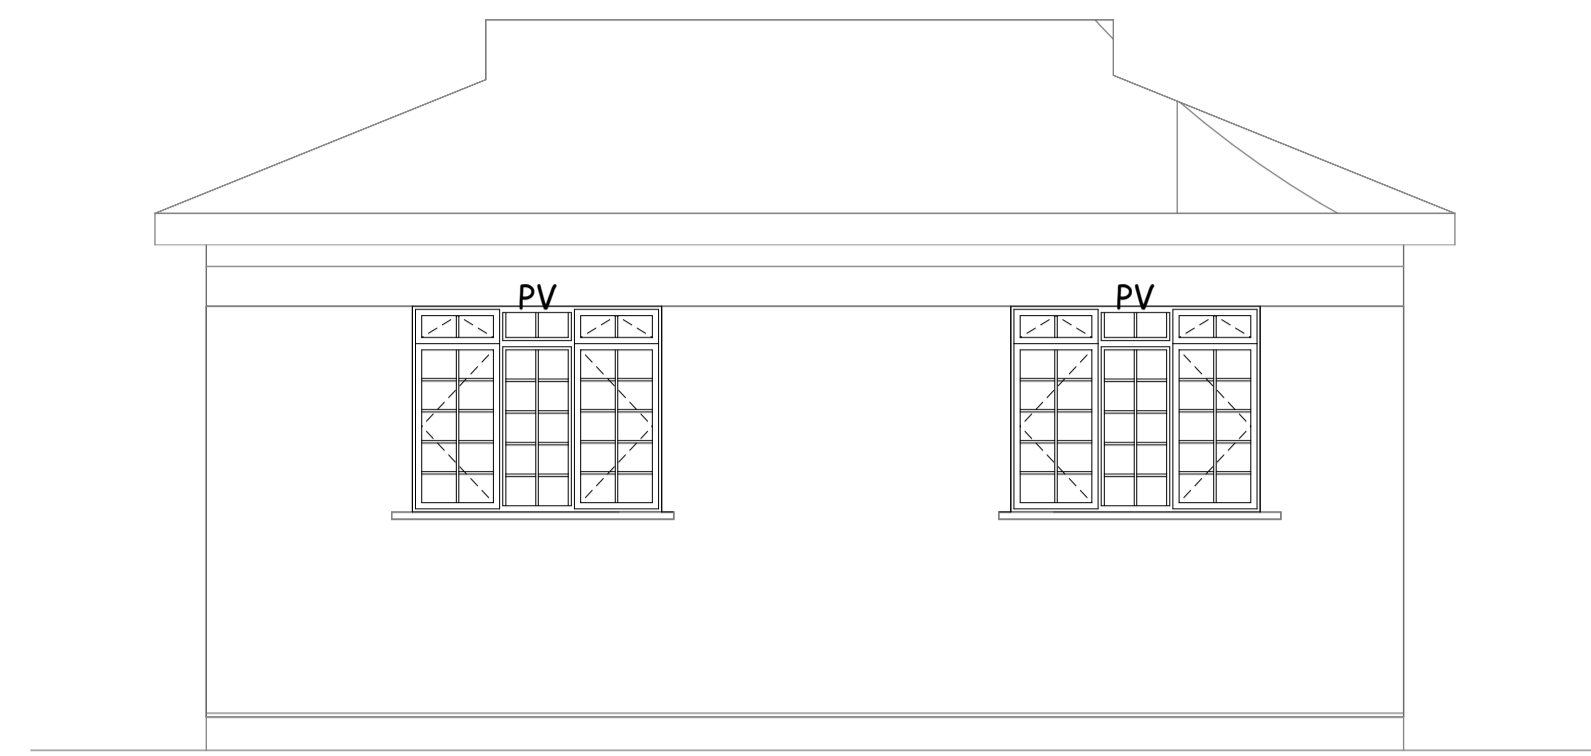

**ELEVATION 03**

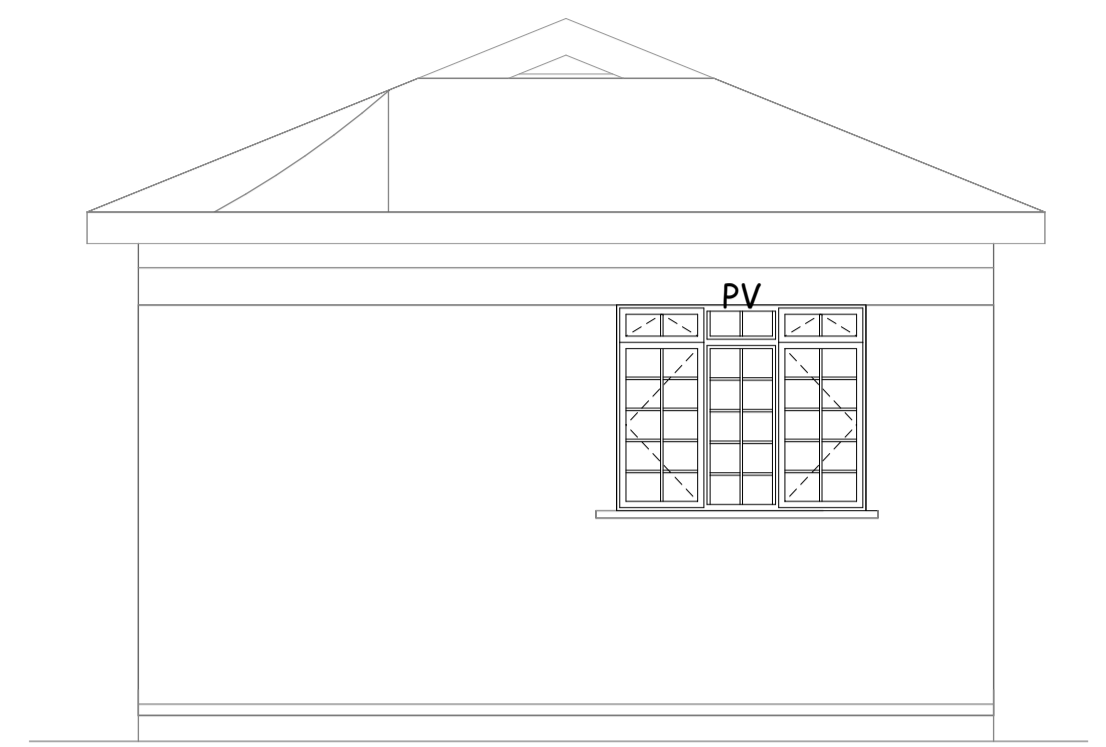

**ELEVATION 02**

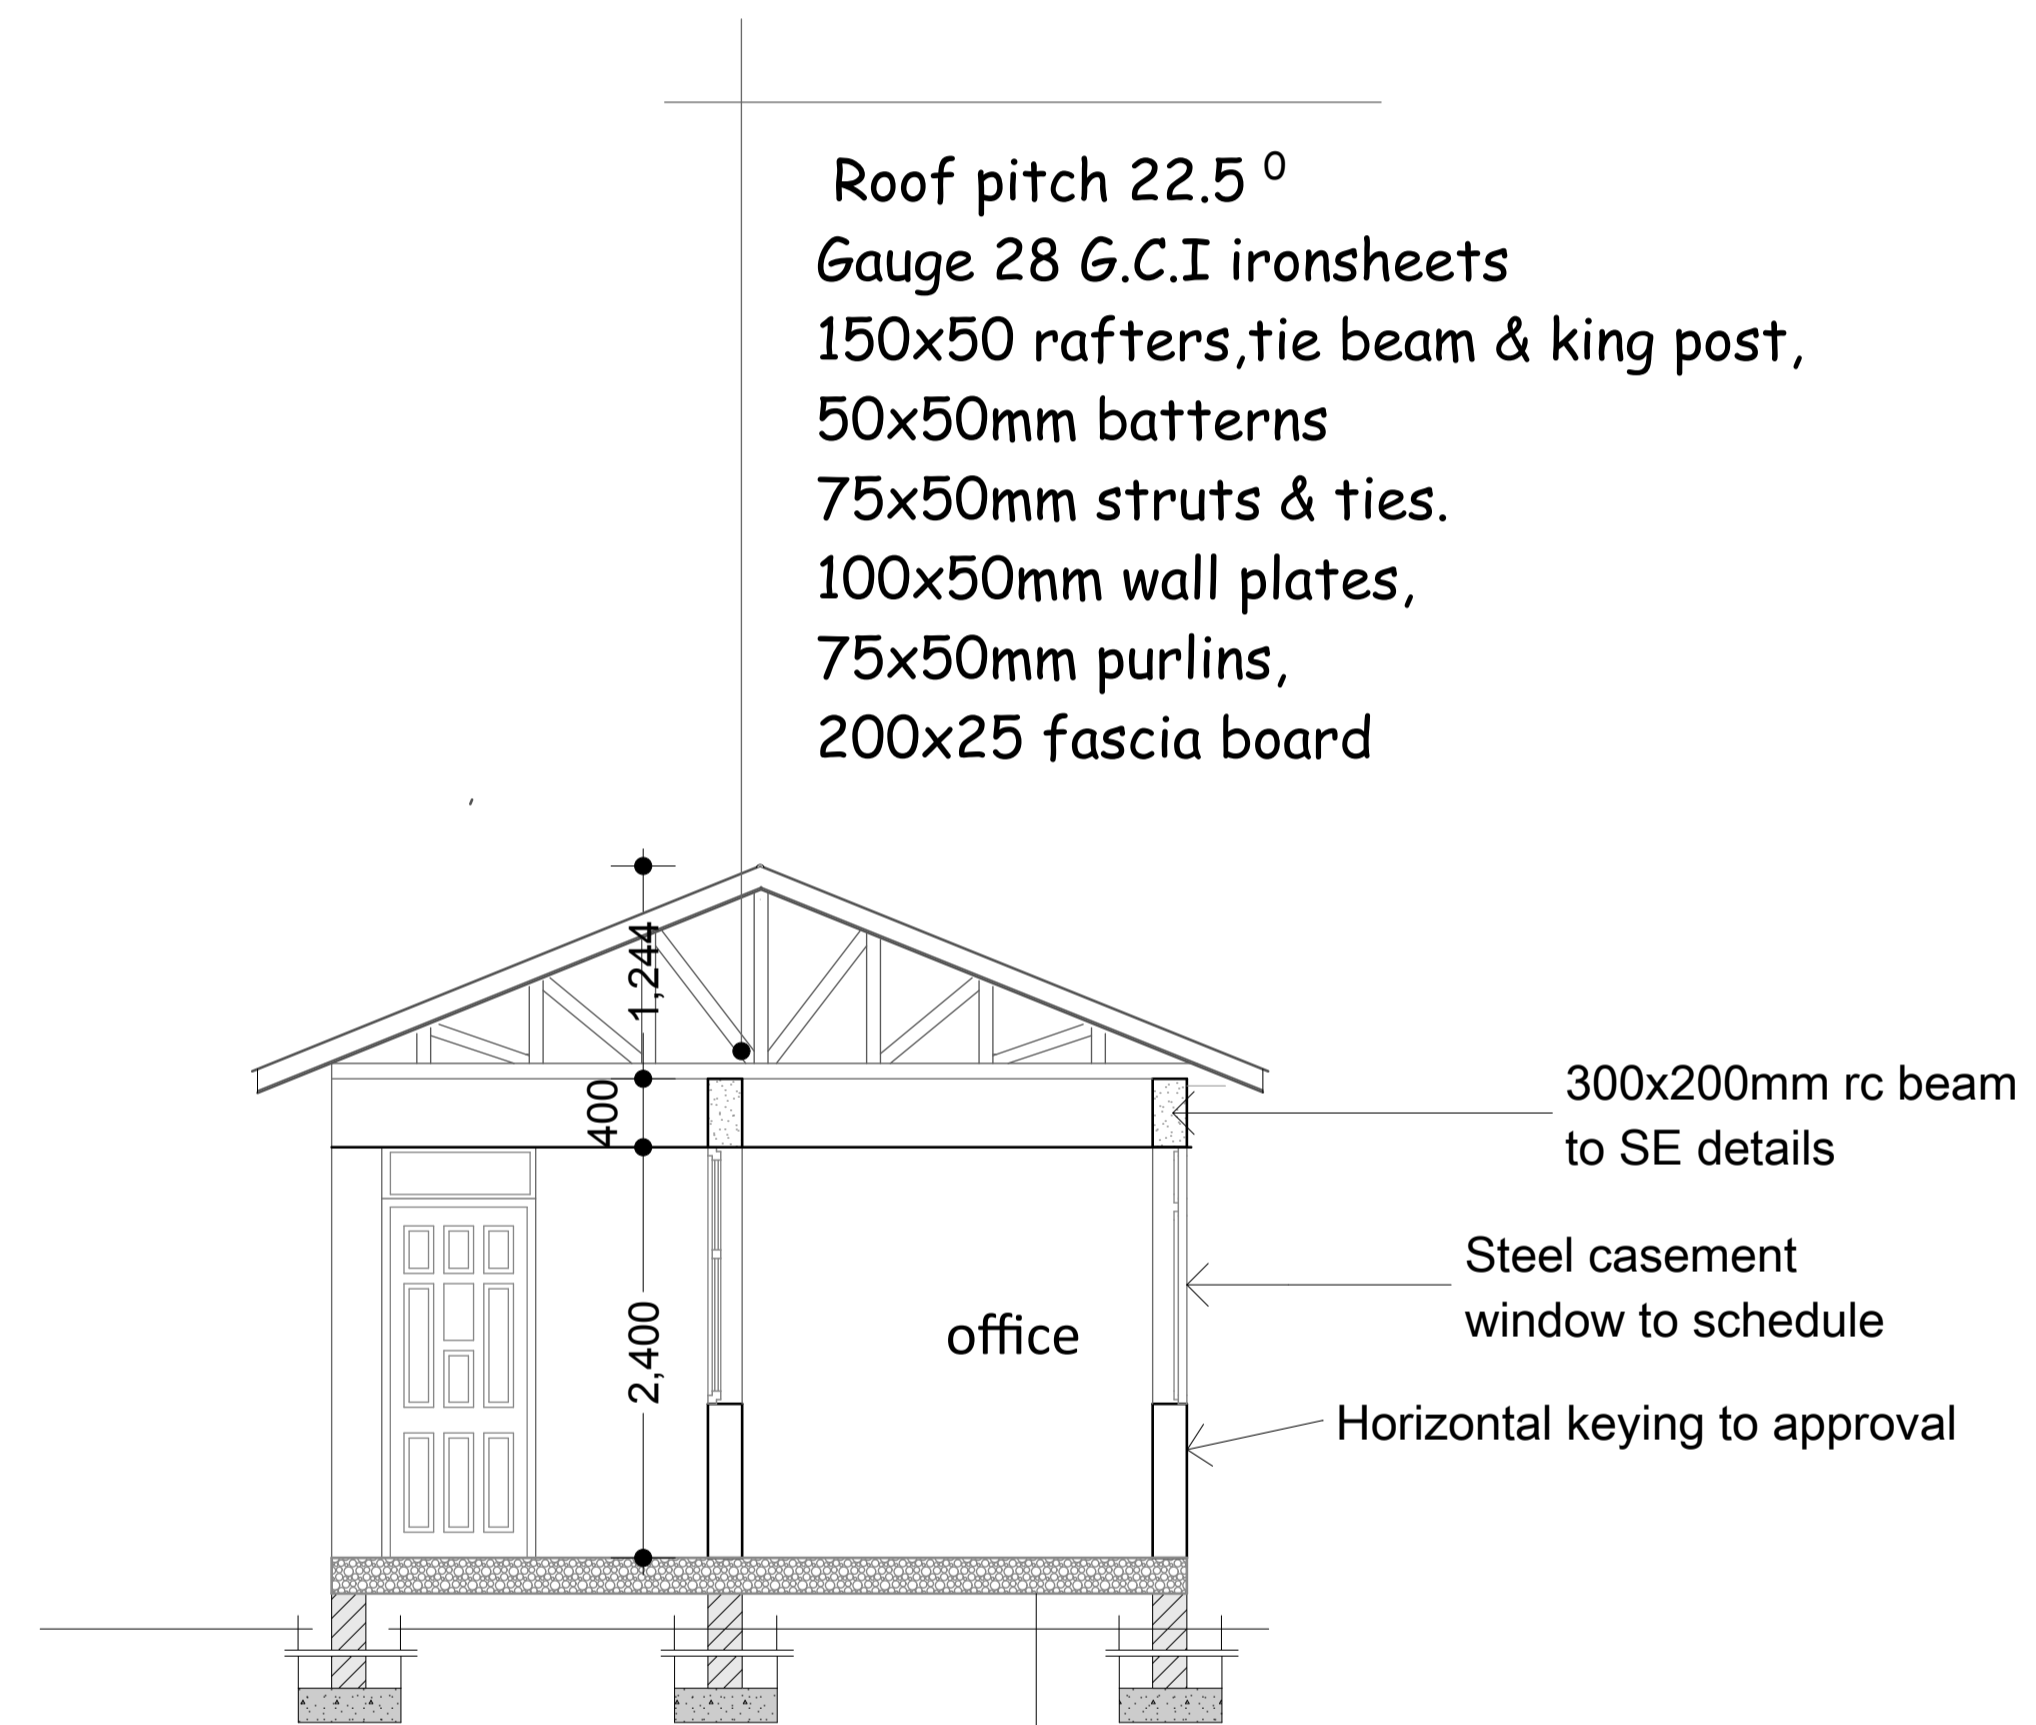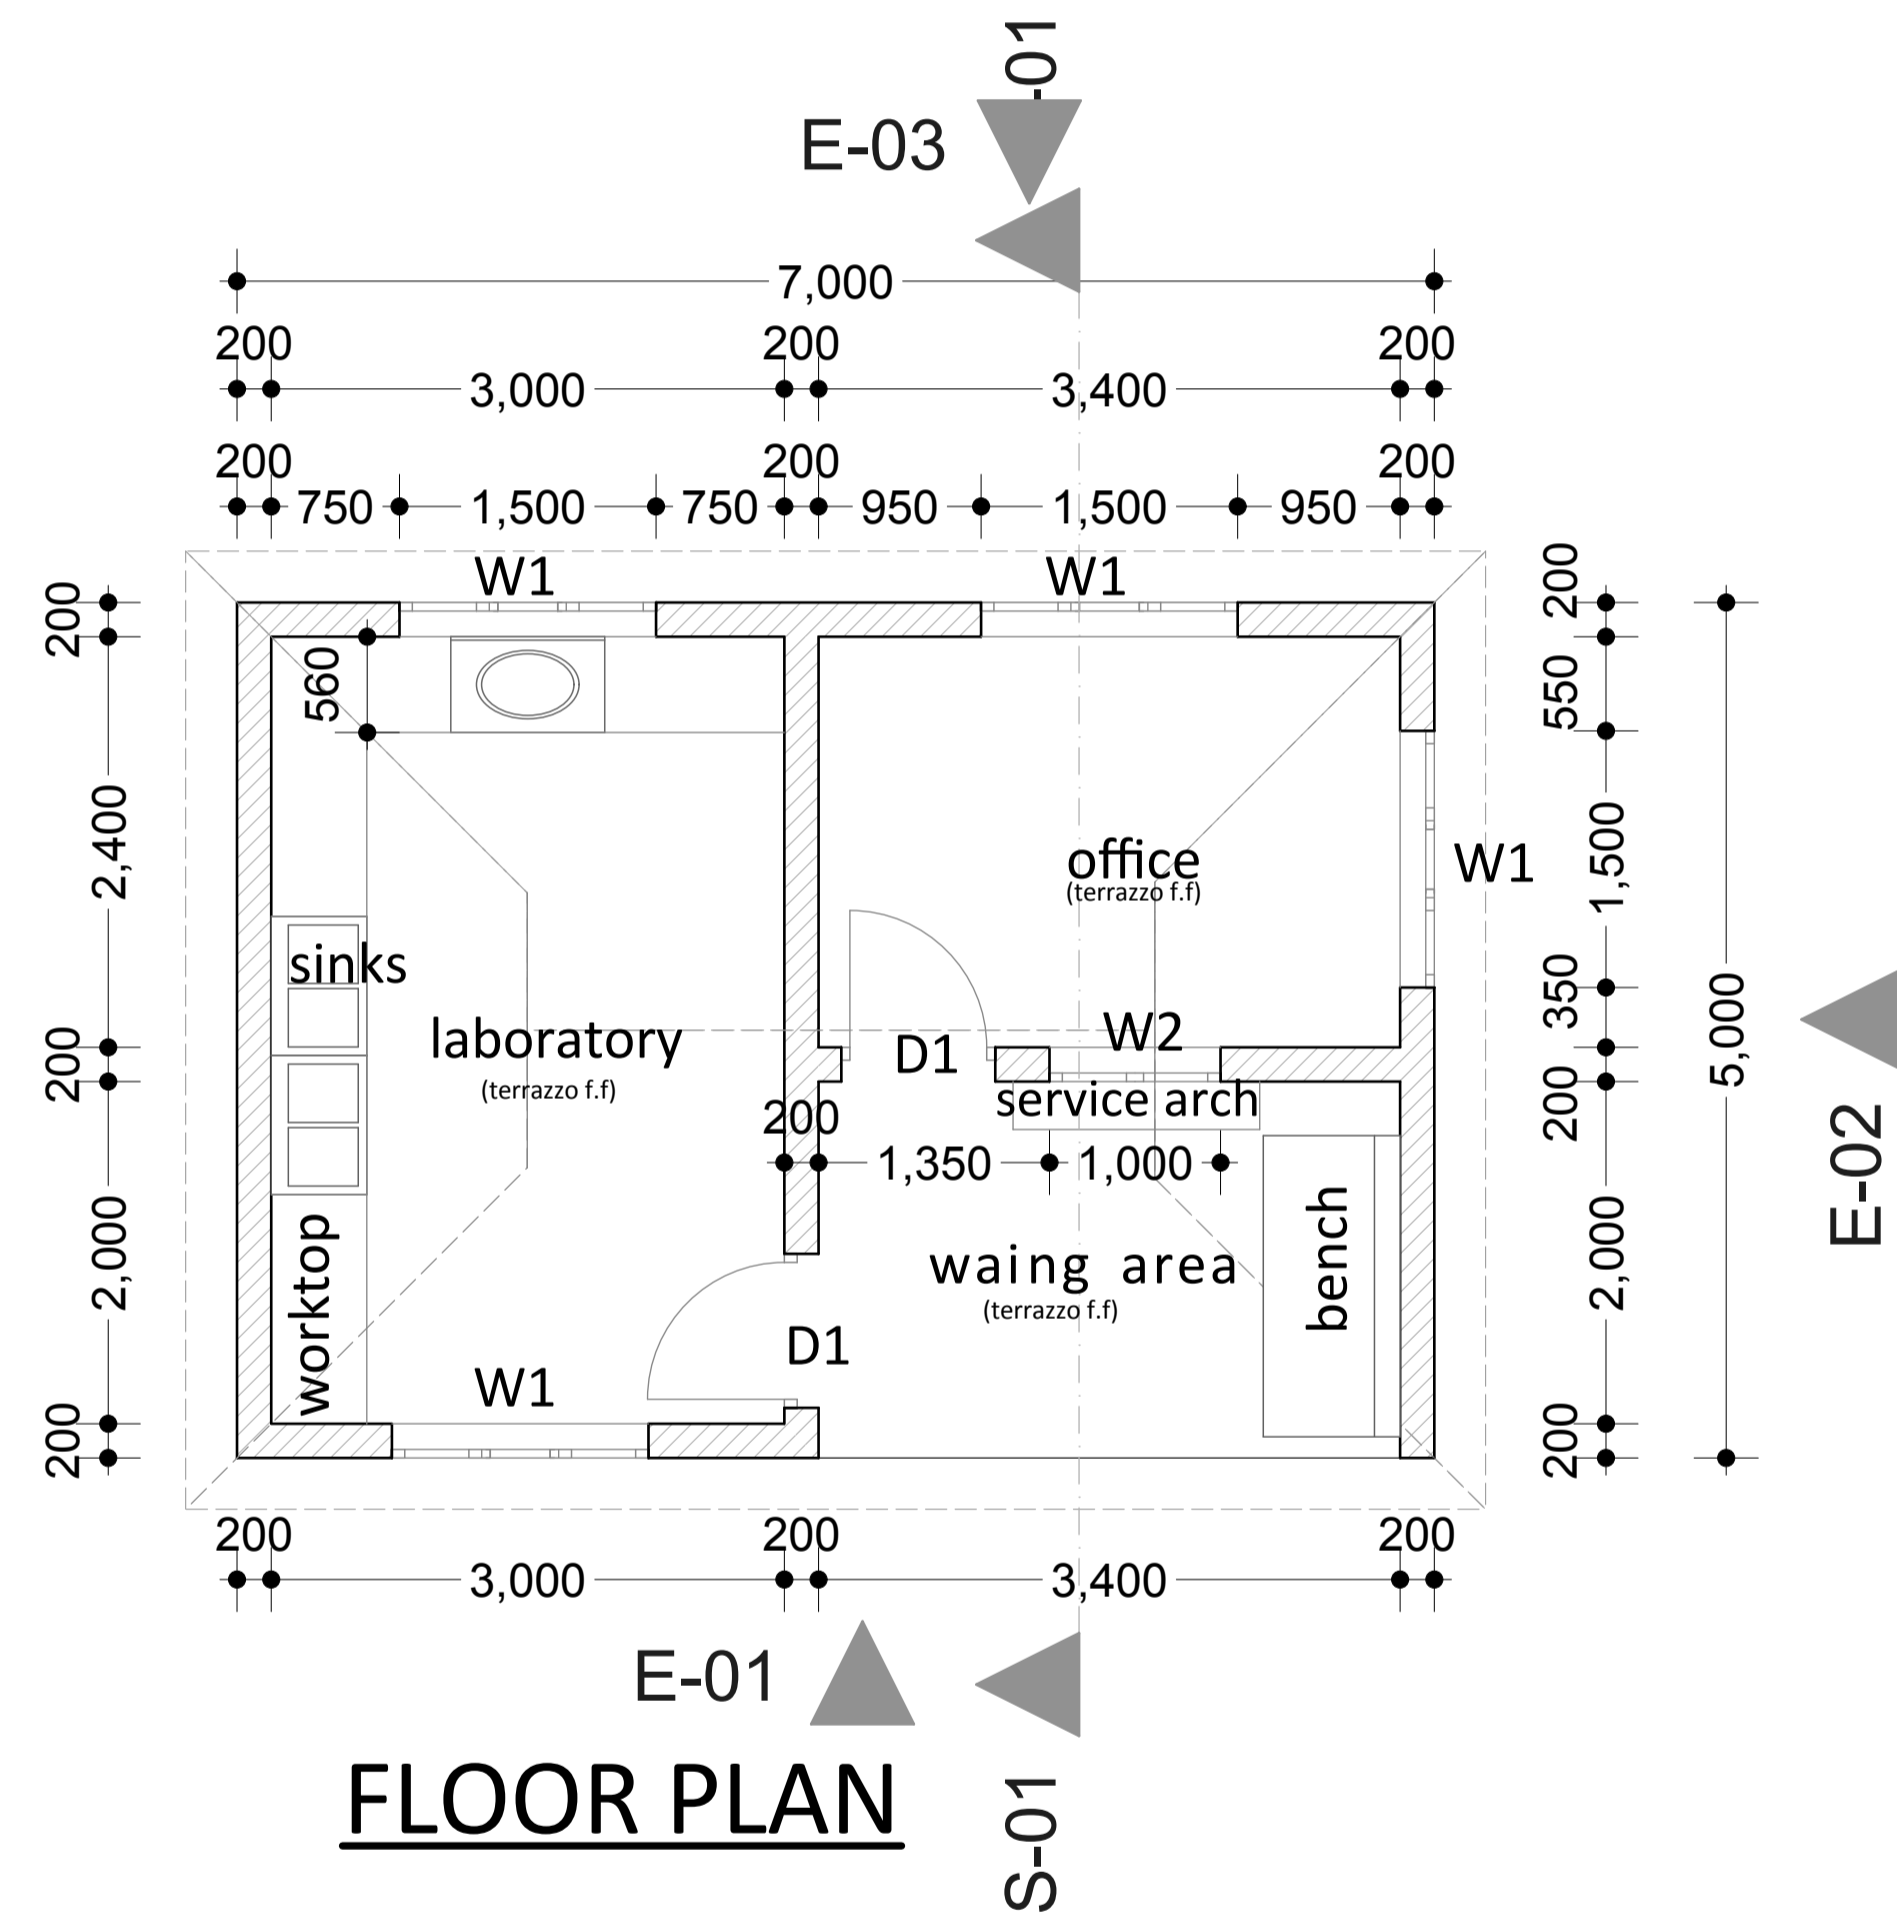

Roof pitch 22.5°  
 Gauge 28 G.C.I ironsheets  
 150x50 rafters, tie beam & king post,  
 50x50mm battens  
 75x50mm struts & ties.  
 100x50mm wall plates,  
 75x50mm purlins,  
 200x25 fascia board

150mm thick floor slab on A142 BRC on  
 1000 gauge polythene DPM on 50 mm murrum blinding on  
 250mm thick approved and well compacted hardcore filing  
 600x200mm concrete strip foundation to S.E's details

**WINDOW SCHEDULE**

ITEM	DESCRIPTION	SIZE	NO.
w1	Steel casement	1500x1200	4
w2	Steel casement	1000x1200	1

**DOOR SCHEDULE**

ITEM	DESCRIPTION	SIZE	NO.
D1	steel door	900x2400	1
D2	flush door	900x2400	1

**NOTES**

- All dimensions are in mm unless stated otherwise.
- Dimensions are to be read but not scaled off.
- Foundation depth to be determined on site.
- For any queries consult the architect.



COUNTY GOVERNMENT  
 OF  
 ELGEYO MARAKWET  
 P.O. Box 220 - 30700,  
 Iten.  
 Tel no. (+254) (0)53 42277  
 Website: www.elgeyomarakwet.go.ke

Project		client	
<b>Proposed LABORATORY</b>		<b>HEALTH</b>	
scale	1:100	dealt	ken kiyeng
drg no.	.....	checked	R. Cherop Director, Public works
proj no.	.....		J. Cheboi C.O Roads, Public works and Transport
		SEPTEMBER 2017	