




BOTTOM REINFORCEMENT OF FLOOR SLAB
SCALE 1:50

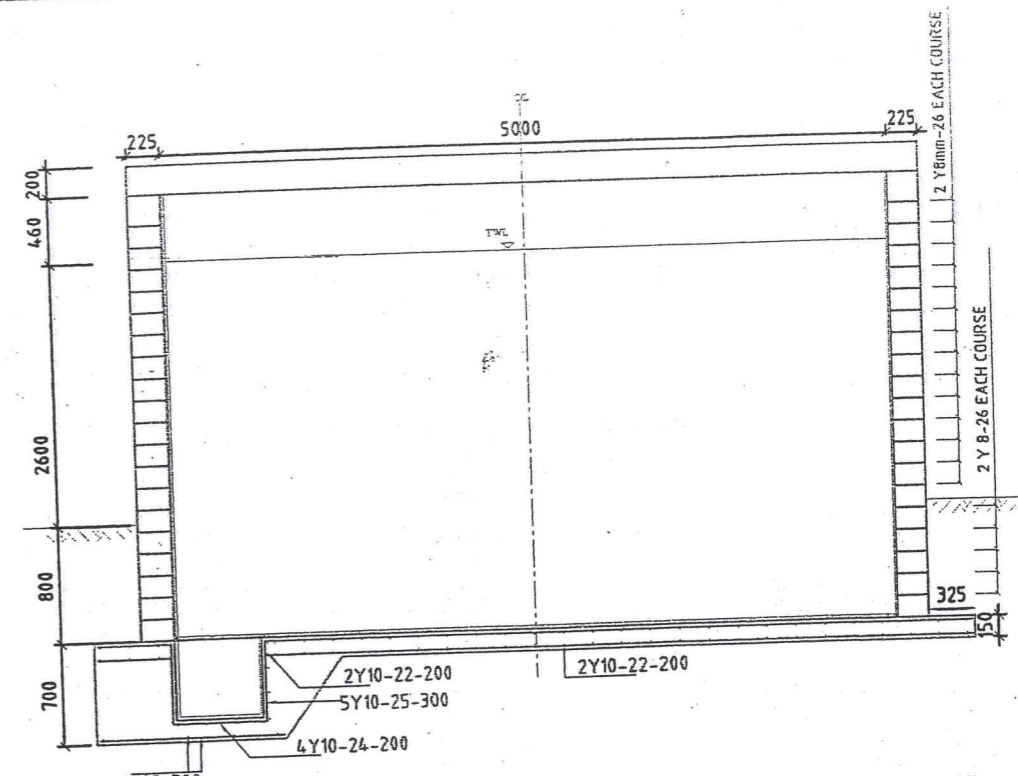

SECTION THRO' CENTRE OF TANK
SCALE 1:50

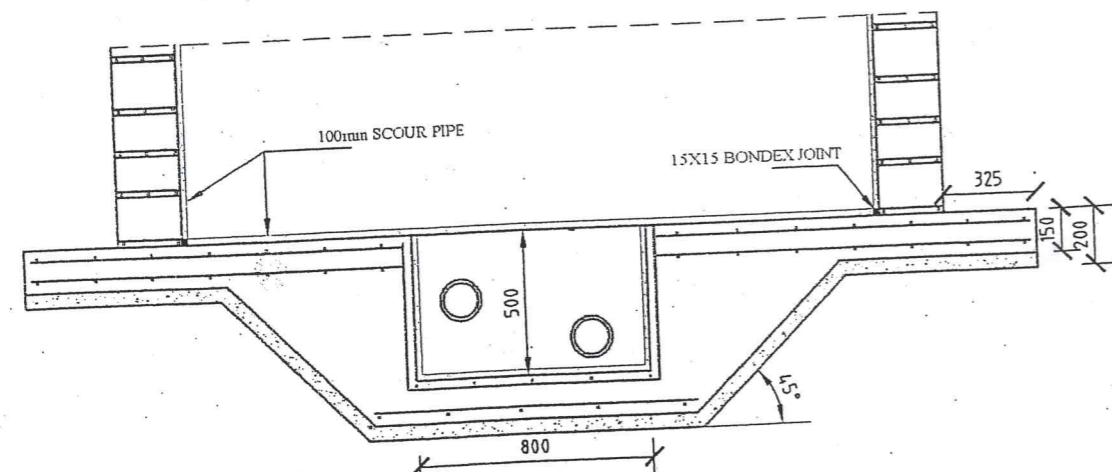

SECTION A-A
SCALE 1:25

MINISTRY OF WATER & IRRIGATION- MAJI HOUSE			
50 M³ MASONRY STORAGE TANK ROOF & FLOOR SLAB REINFORCEMENT			
DESIGNED	J.M MUIRURI	DEC 1986	SHEET 1 OF 3
DRAWN	J.M MUIRURI	DEC 1986	SCALE: AS SHOWN
DIGITIZED	ALUCHIO M.F	JUNE 2009	DRG. NO.
CHECKED	ENG. B.I KASABULI	JUNE 2009	M.W.I
APPROVED	D.W.S	JUNE 2009	013-TYPE-084B