


# COUNTY GOVERNMENT OF ELGEYO MARAKWET

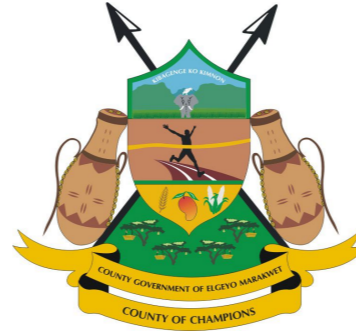

## DEPARTMENT OF ROADS, PUBLIC WORKS & TRANSPORT DIRECTORATE OF PUBLIC WORKS

P.O.Box 312 - 30700,  
Iten.

Tel no. (+254) (0)53 42277

Website: [www.elgeyomarakwet.go.ke](http://www.elgeyomarakwet.go.ke)

## ARCHITECTURAL DRAWINGS

## PROPOSED CONSTRUCTION OF SUB-COUNTY OFFICES

AT


DRAWN BY  
C. Nyongesa  
Architectural Department  
E.M.C  
.....

.....

CHECKED BY  
Qs. P. J Olbara (Mrs)  
Director Public Works & Property Management  
E.M.C  
.....

CHECKED BY  
J. Cheboi  
C.O Roads, Public Works & Transport  
E.M.C  
.....

CLIENT  
Chief Officer, Tourism, Trade,  
Energy and Co-operative.  
E.M.C  
.....

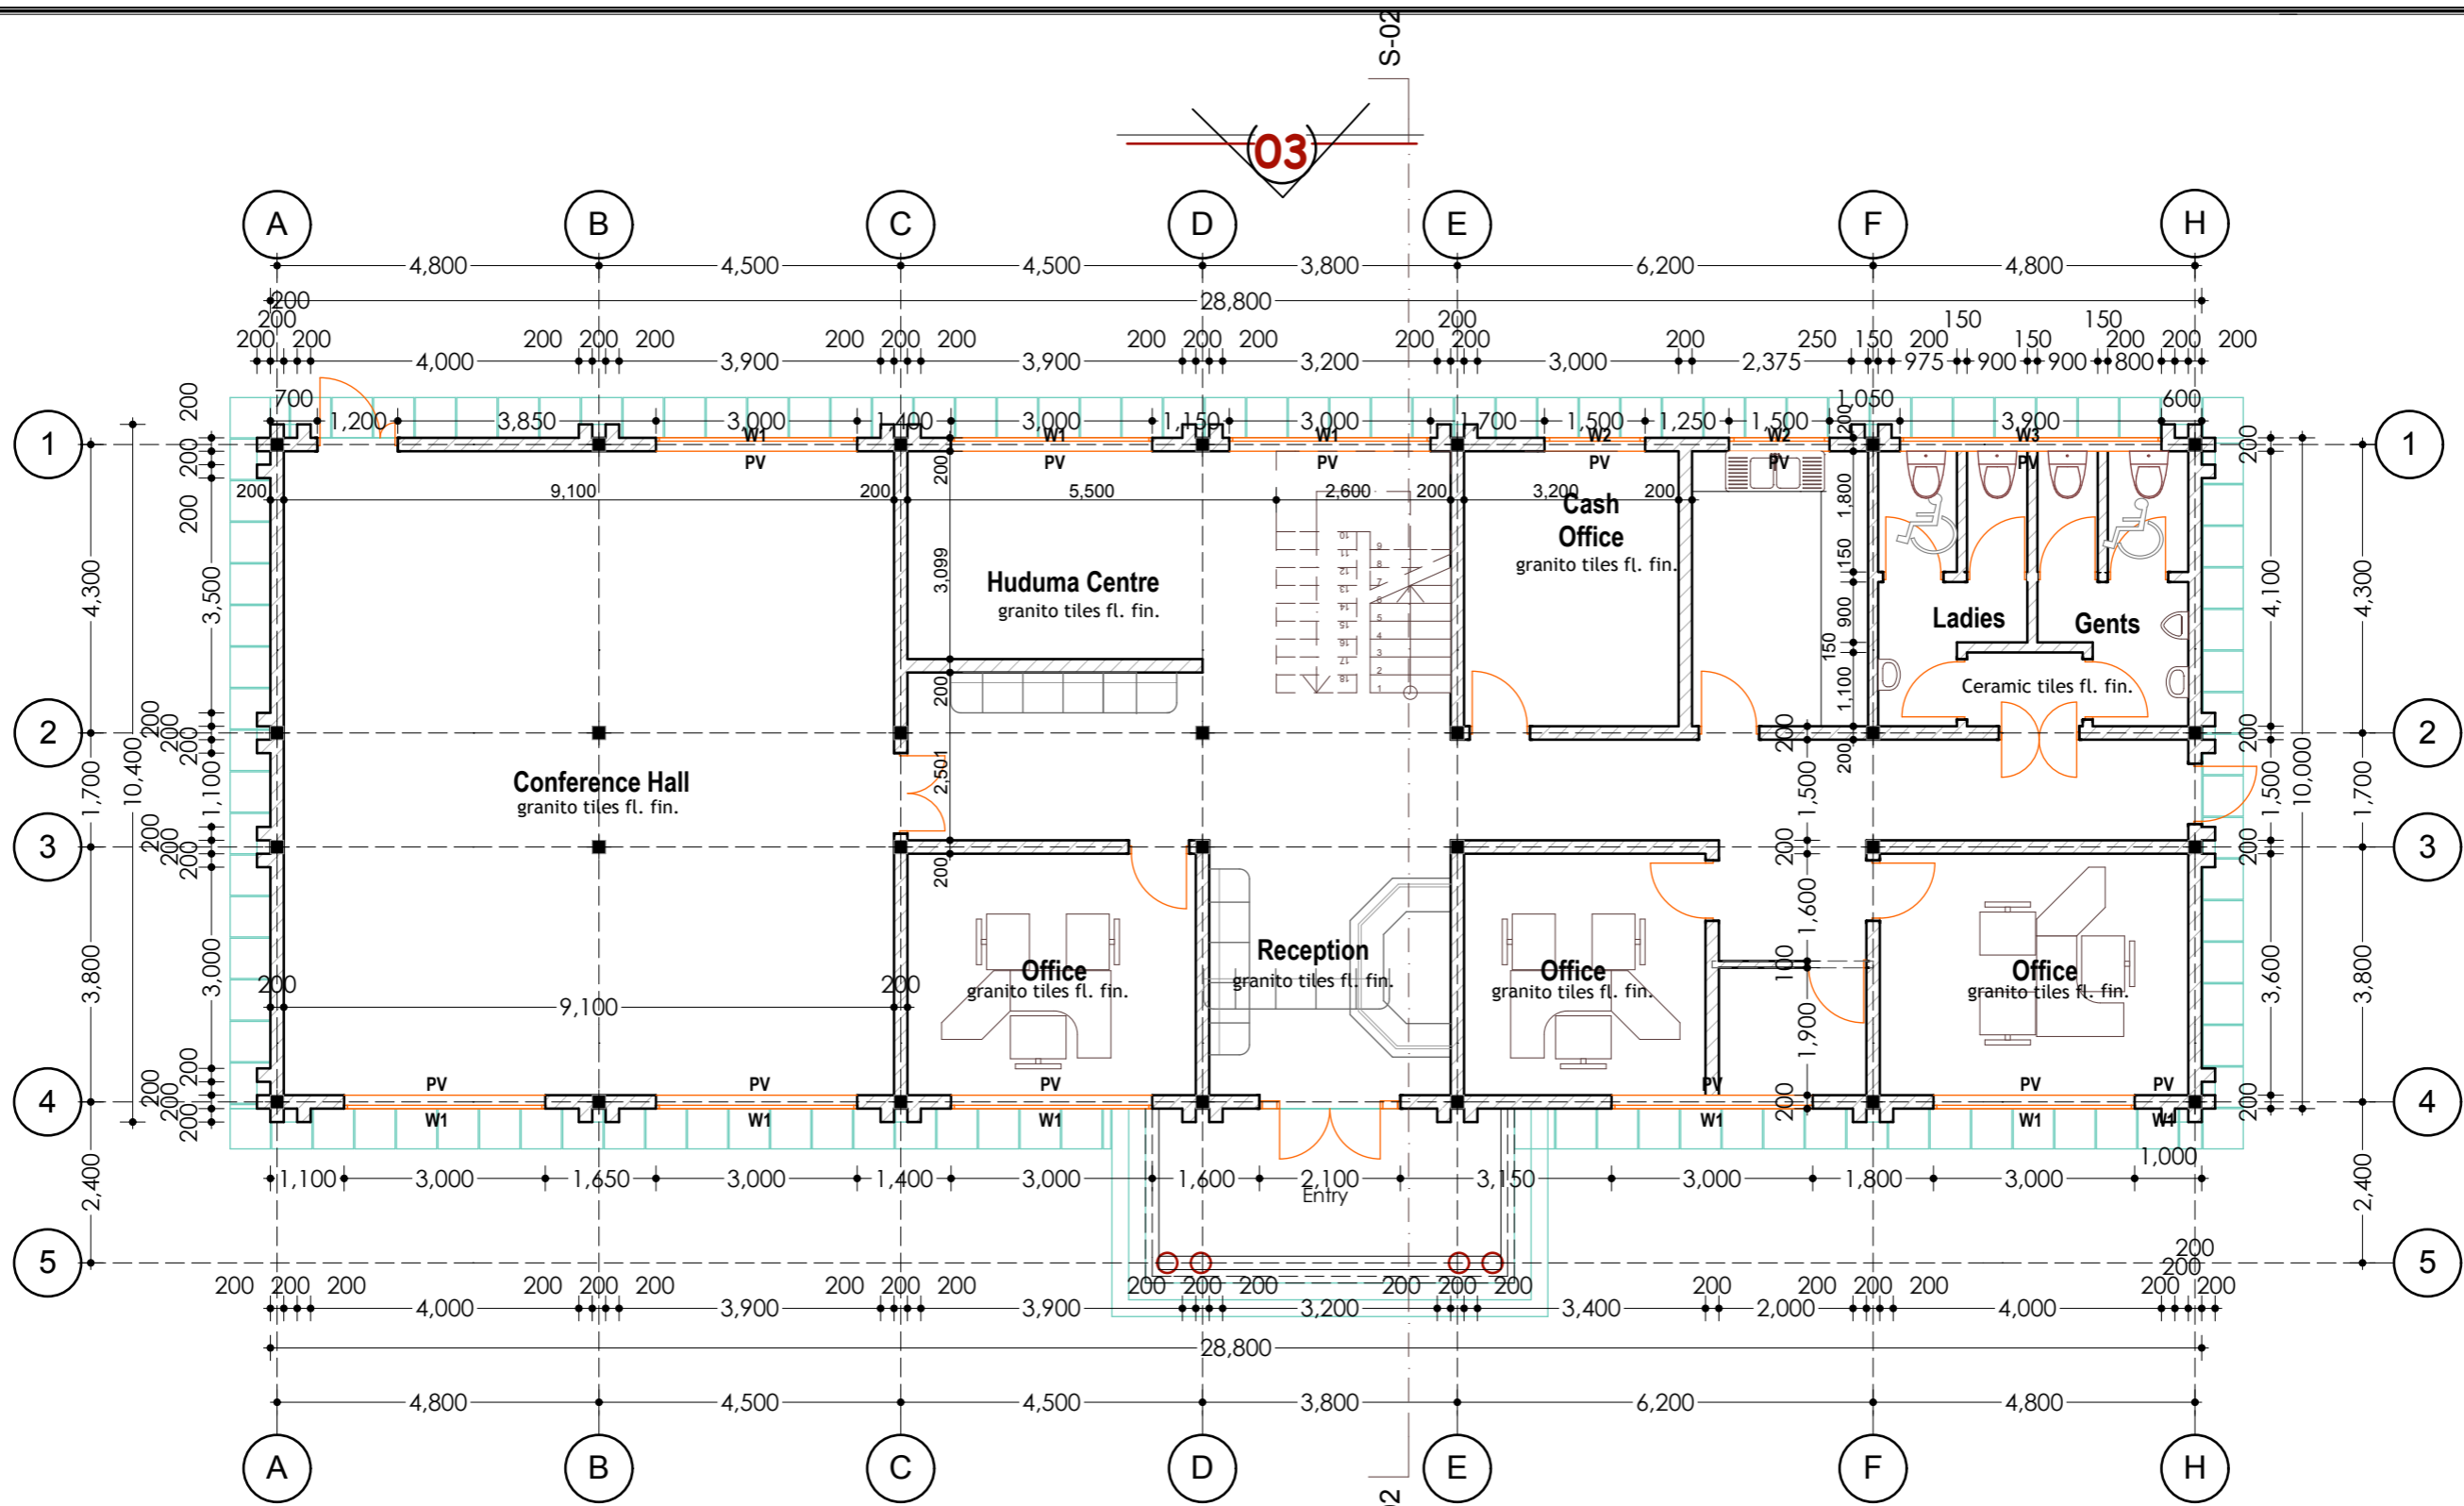

**01**

## GROUND FLOOR LAYOUT PLAN

**NOTES**

- All dimensions are in mm unless stated otherwise.
- Dimensions are to be read but not scaled off.
- Foundation depth to be determined on site.
- For any queries consult the architect.
- 




**COUNTY GOVERNMENT  
OF  
ELGEYO MARAKWET**

P.O. Box 220 - 30700,  
Iten.  
Tel no. (+254) (0)53 42277  
Website: www.elgeyomarakwet.go.ke

**Project  
Proposed Construction  
Of  
Sub-County Office**

client	.....		
P.O.Box	.....		
scale	<b>1:100</b>	drawn	C. Nyongesa
drg no.	.....	checked	P.J. Oibara Qs (Mrs) <small>Director Roads, Public works and Transport</small>
proj no.	.....		J. Chebot <small>C.O Roads, Public works and Transport</small>
			Feb 2015

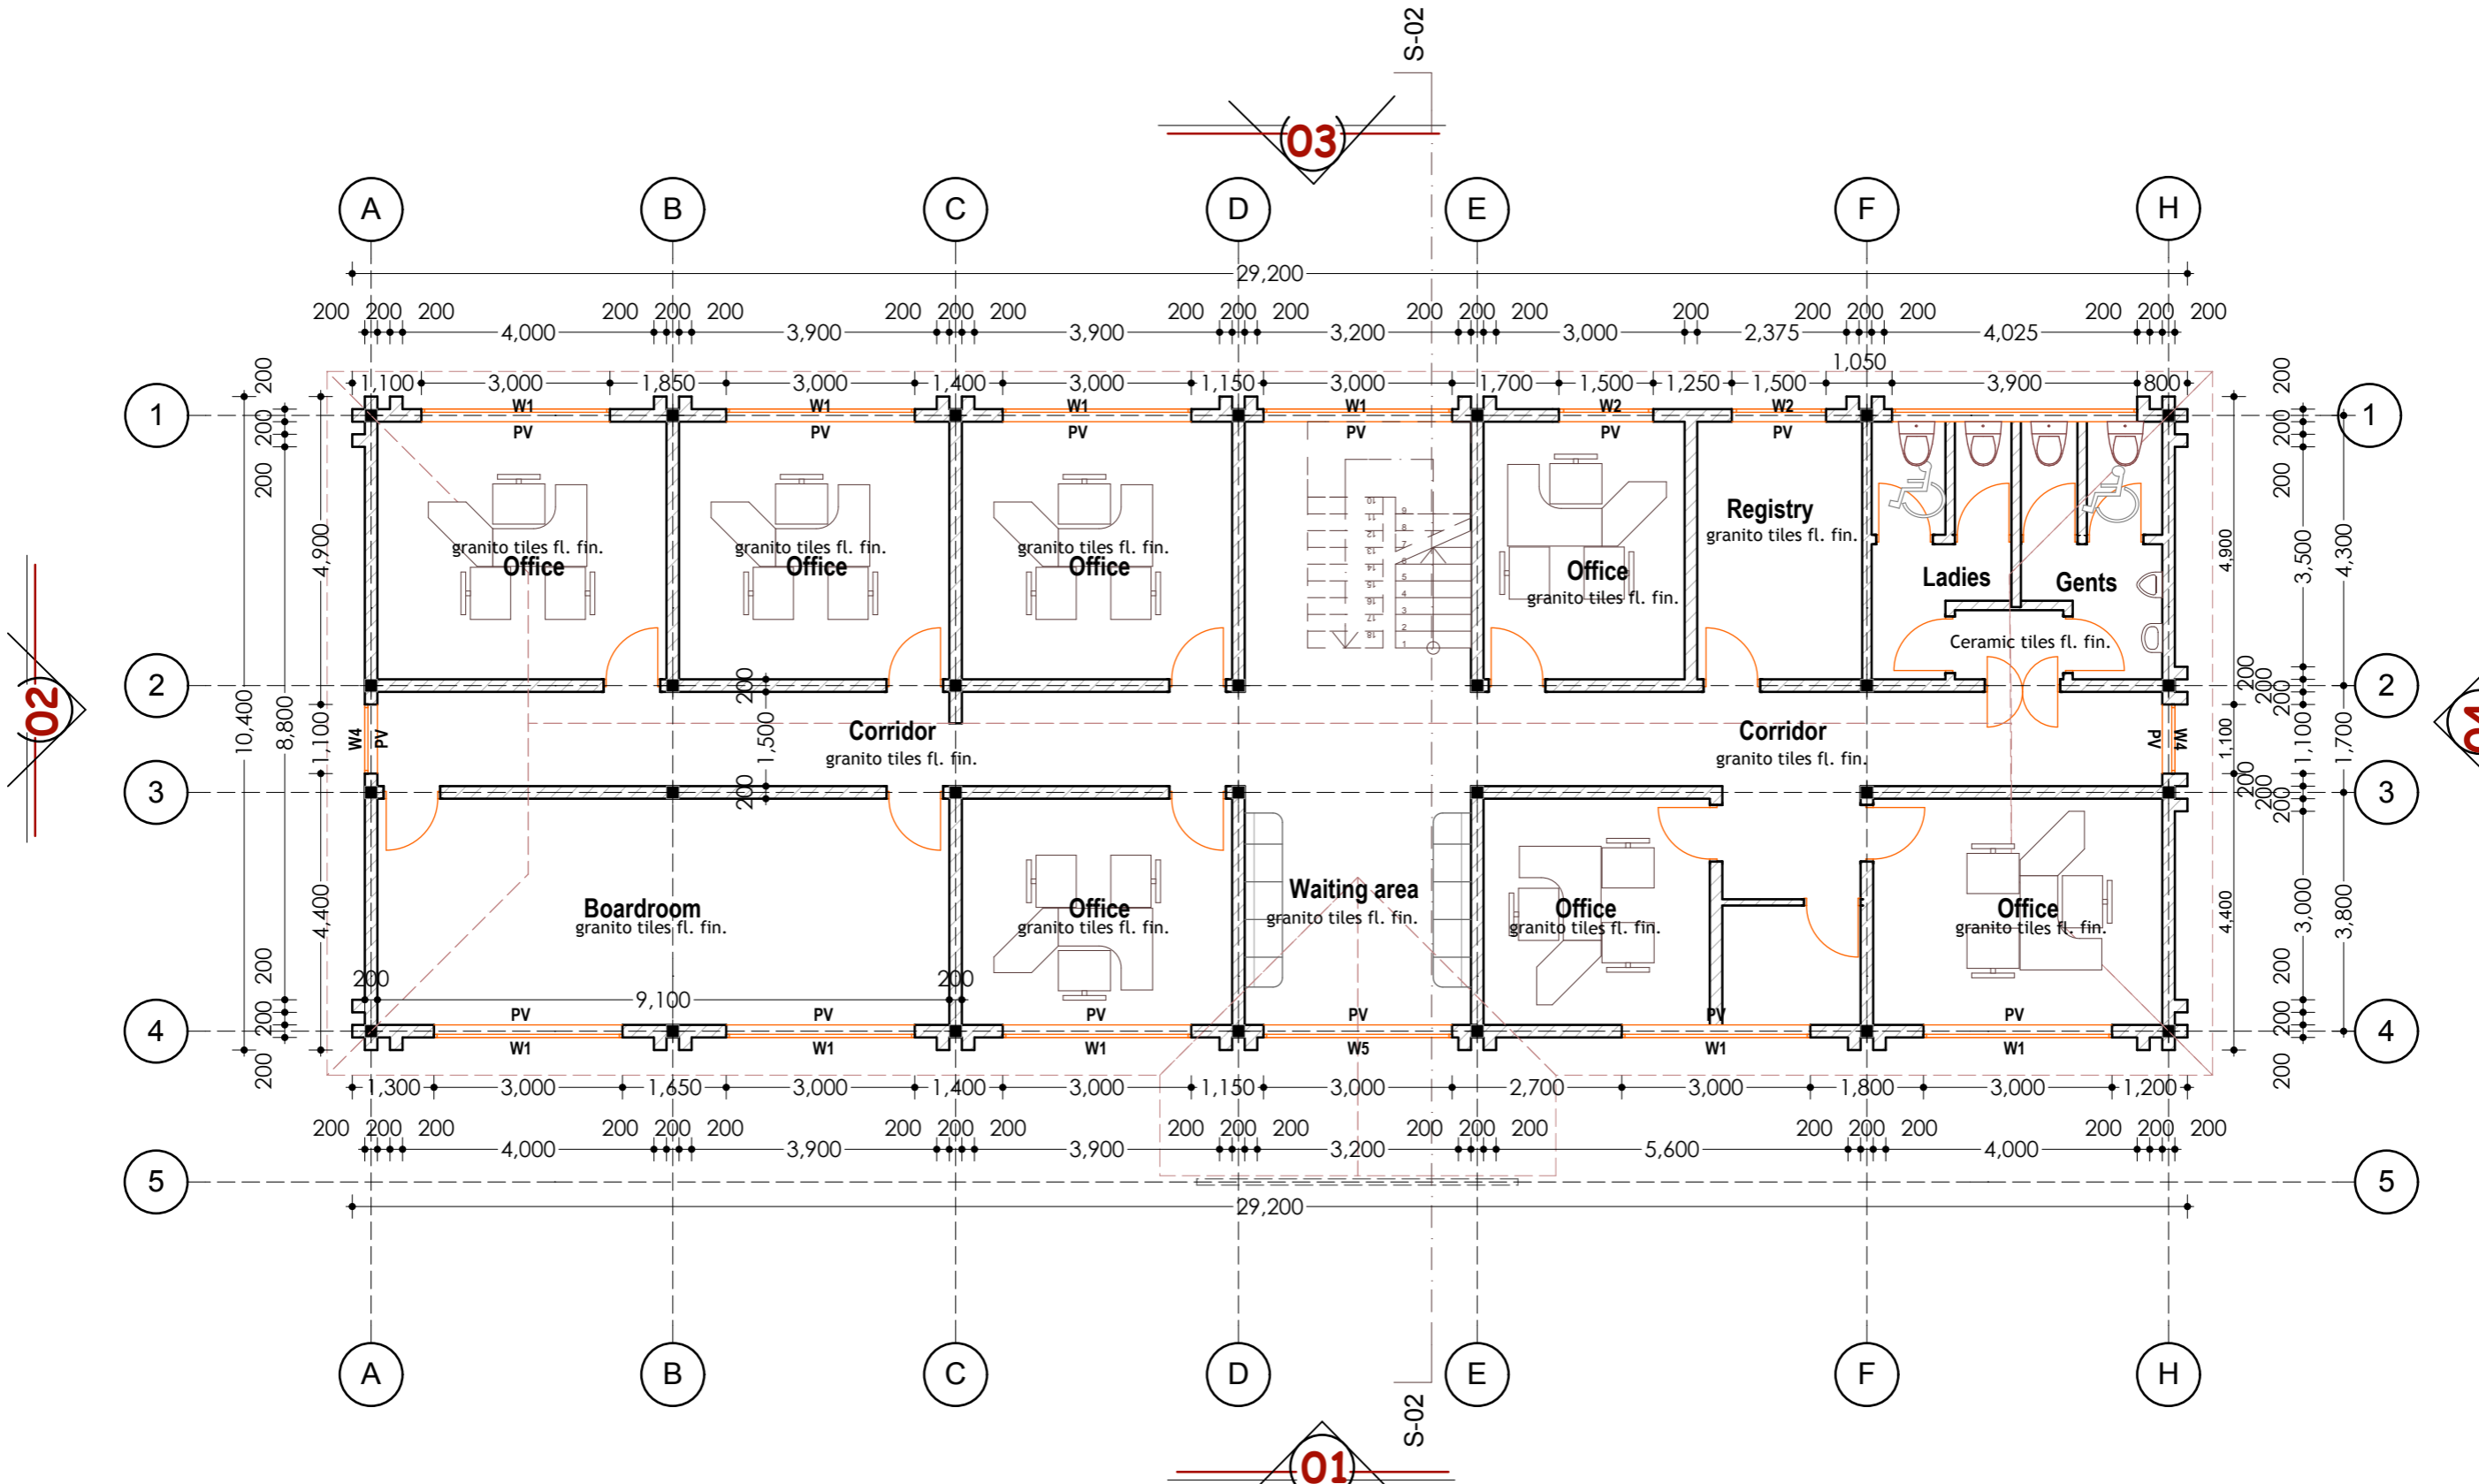

### FIRST FLOOR LAYOUT PLAN

**NOTES**

- All dimensions are in mm unless stated otherwise.
- Dimensions are to be read but not scaled off.
- Foundation depth to be determined on site.
- For any queries consult the architect.
- 



COUNTY GOVERNMENT OF ELGEYO MARAKWET  
 P.O. Box 220 - 30700, Iten.  
 Tel no. (+254) (0)53 42277  
 Website: www.elgeyomarakwet.go.ke

Project <b>Proposed Construction Of Sub-County Office</b>		client	
scale <b>1:100</b>		P.O.Box .....	
drawn	C. Nyongesa	Feb 2015	
checked	P.J. Oibara Qs (Mrs) Director Roads, Public works and Transport		
proj no	J. Cheboi C.O Roads, Public works and Transport		


**ROOF SPECIFICATION**  
 28gauge box profiled pre-painted ironsheets to approval on steel trusses to S.E details  
 250mmx38mm ridge board  
 ridge cap in coloured to match  
 ex 250x32mm painted fascia/bargeboards  
 trusses to structural engineer's detail  
 all timber to be celcured =pitch 22.5 degree

ROOF LEVEL

FIRST FLOOR LEVEL

**WINDOW SPECIFICATIONS**  
 Purpose made standard steel casement window frames with approved metal burglar proofing fixed internally to details  
 ex. 25x100mm thick conc window cill to approval

GROUND FLOOR LEVEL

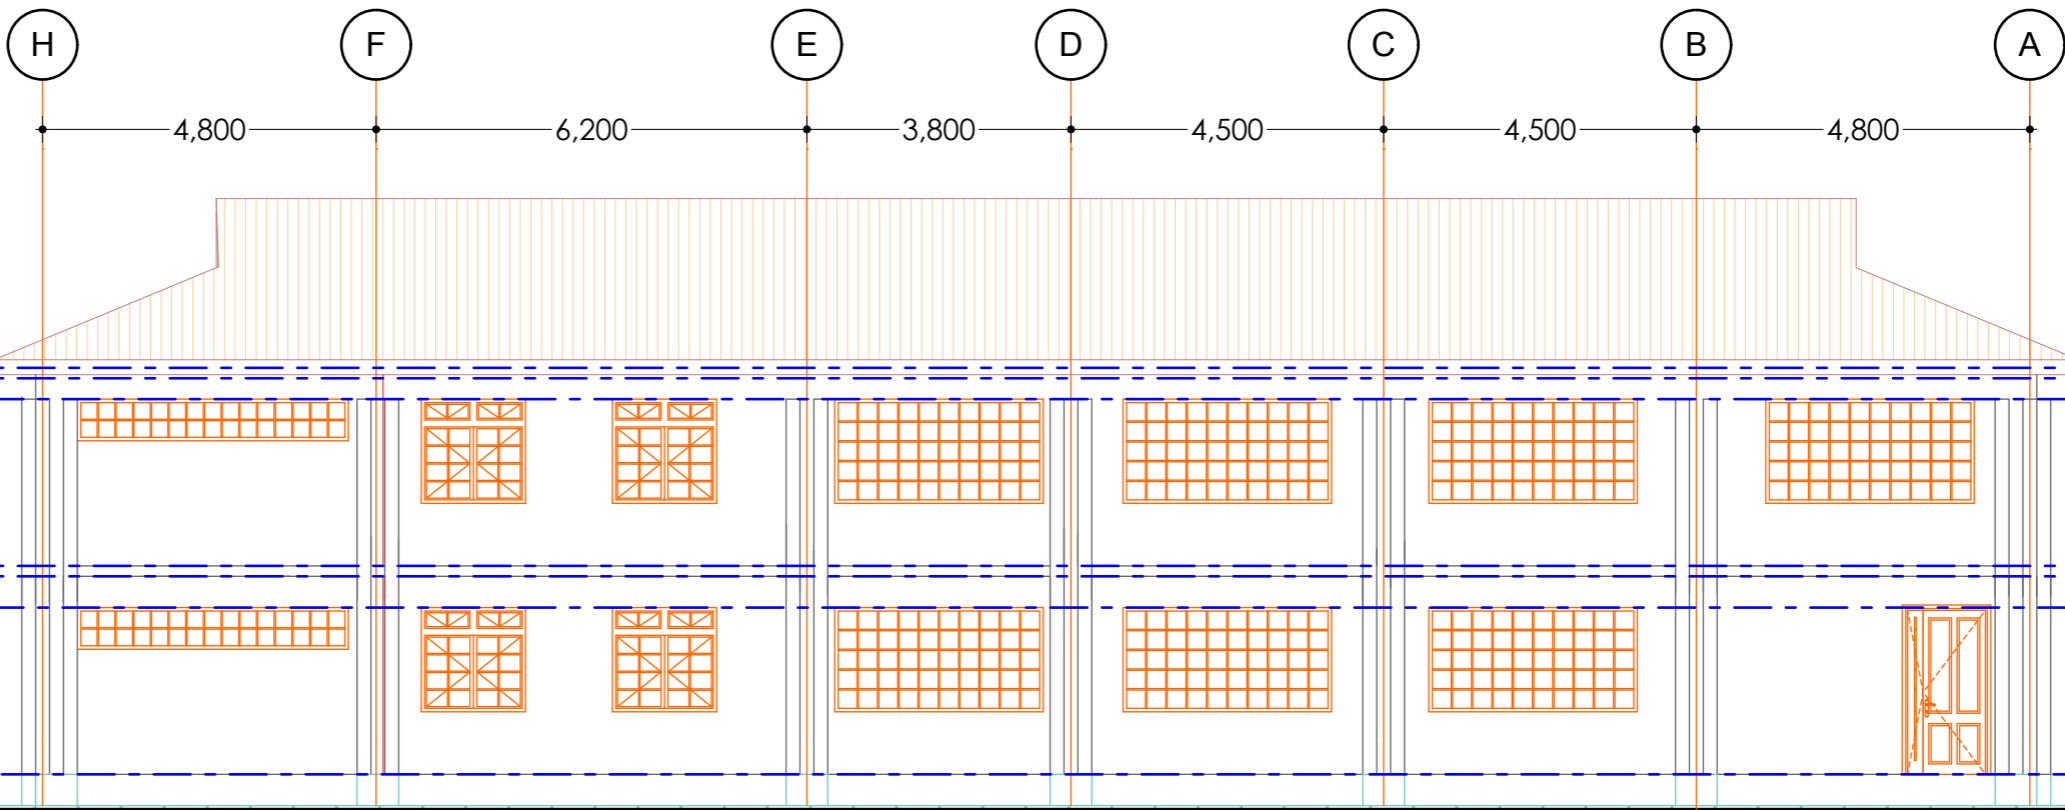

L[ ]03


**ROOF SPECIFICATION**  
 28gauge box profiled pre-painted ironsheets to approval on steel trusses to S.E details  
 250mmx38mm ridge board  
 ridge cap in coloured to match  
 ex 250x32mm painted fascia/bargeboards  
 trusses to structural engineer's detail  
 all timber to be celcured =pitch 22.5 degree

ROOF LEVEL

FIRST FLOOR LEVEL

**WINDOW SPECIFICATIONS**  
 Purpose made standard steel casement window frames with approved metal burglar proofing fixed internally to details  
 ex. 25x100mm thick conc window cill to approval

GROUND FLOOR LEVEL

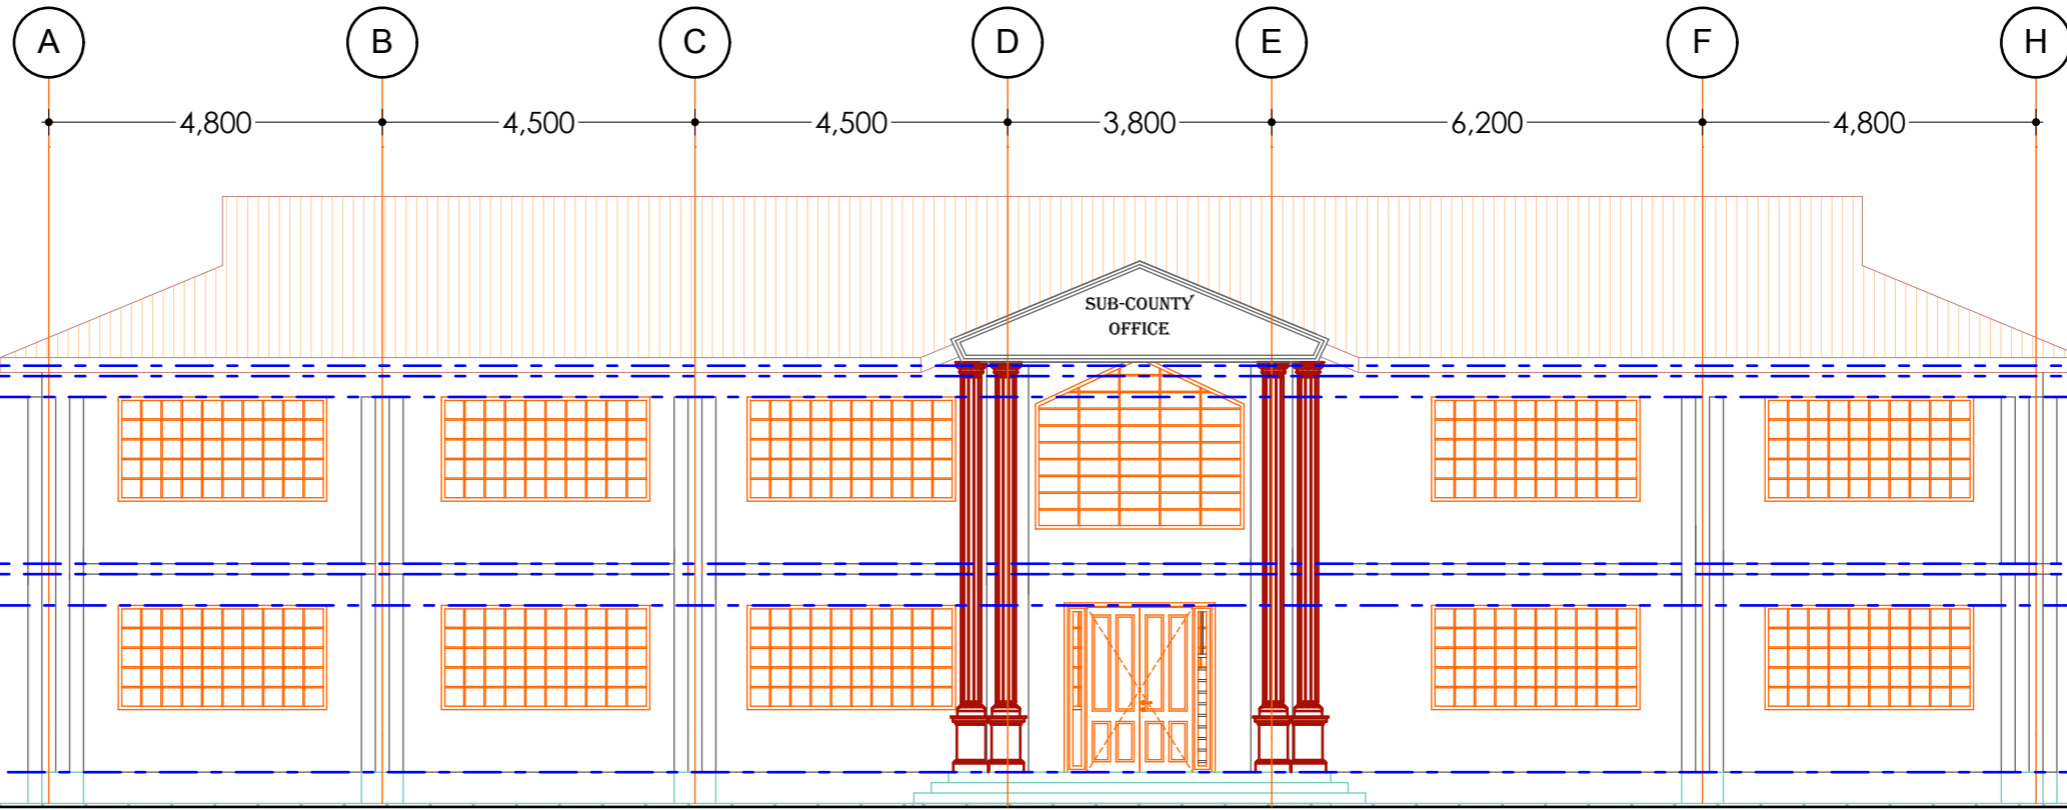

L[ ]01

**NOTES**



- All dimensions are in mm unless stated otherwise.
- Dimensions are to be read but not scaled off.
- Foundation depth to be determined on site.
- For any queries consult the architect.
- 



COUNTY GOVERNMENT  
 OF  
 ELGEYO MARAKWET  
 P.O.Box 220 - 30700,  
 Iten.  
 Tel no. (+254) (0)53 42277  
 Website: www.elgeyomarakwet.go.ke


Project  
**Proposed Construction  
 Of  
 Sub-County Office**

client	.....
P.O.Box	.....
scale	1:100
drawn	C. Nyongesa
Feb 2015	
checked	P.J.Olbara Qs (Mrs) Director Roads, Public works and Transport
proj no	J. Chebot C.O Roads, Public works and Transport

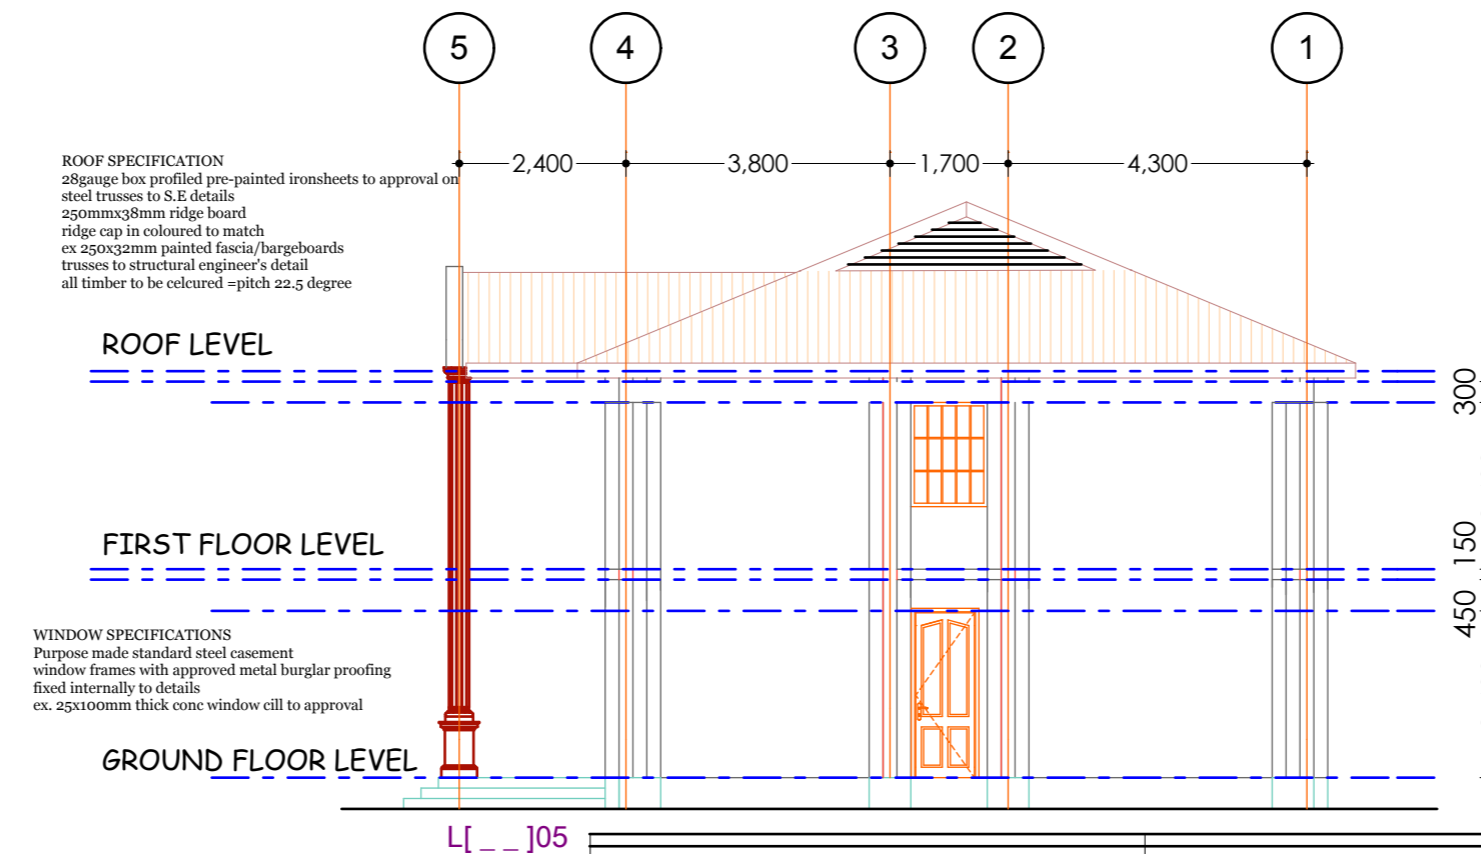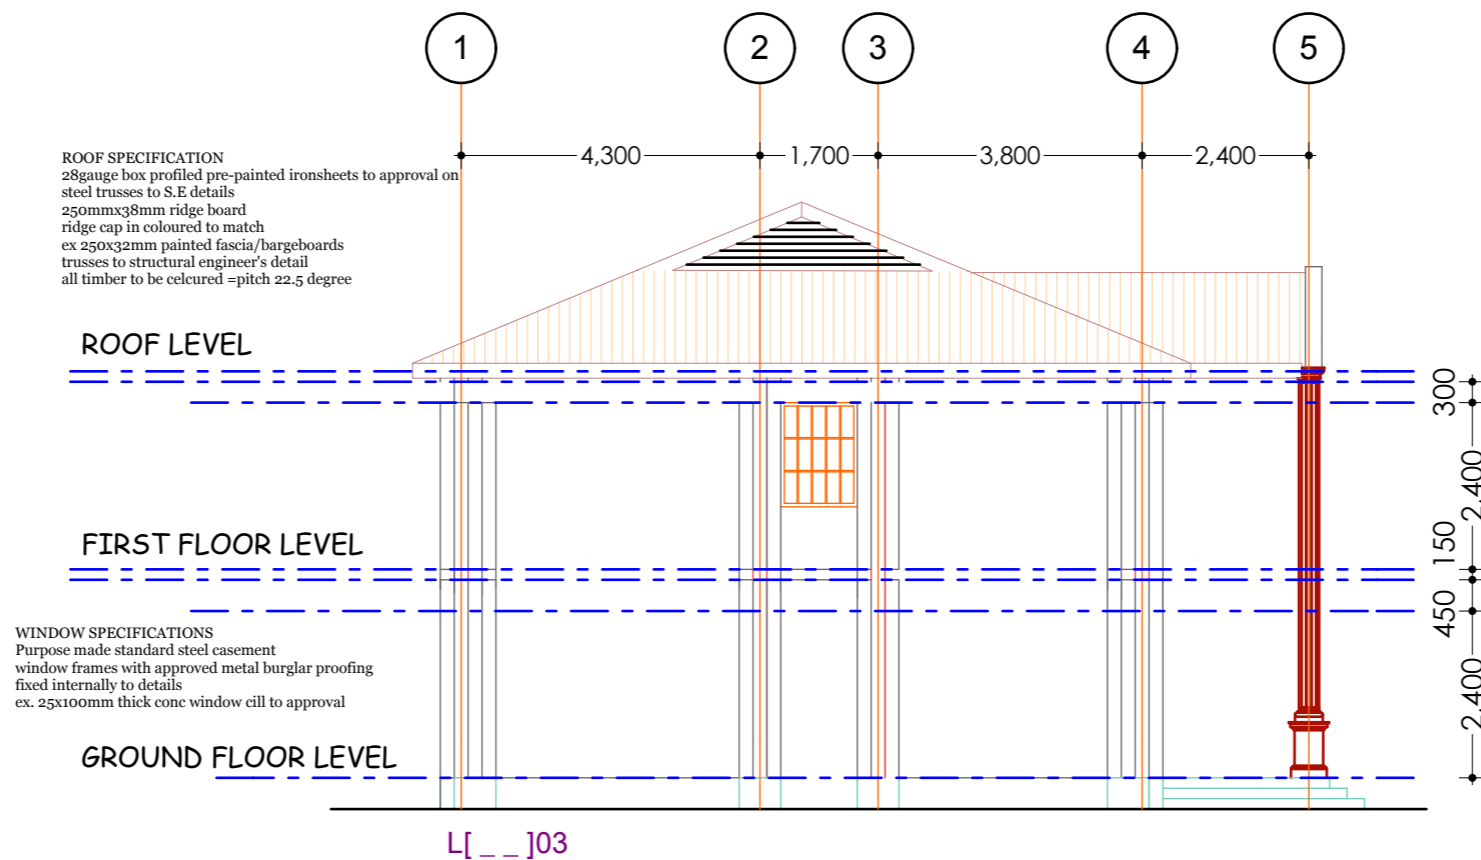

- NOTES**
- All dimensions are in mm unless stated otherwise.
  - Dimensions are to be read but not scaled off.
  - Foundation depth to be determined on site.
  - For any queries consult the architect.
  -

COUNTY GOVERNMENT OF ELGEYO MARAKWET



P.O.Box 220 - 30700, Iten.  
 Tel no. (+254) (0)53 42277  
 Website: www.elgeyomarakwet.go.ke

Project <b>Proposed Construction Of Sub-County Office</b>		client	
		P.O.Box .....	
scale <b>1:100</b>	drawn	C. Nyongesa	Feb 2015
drg no. ....	checked	P.J.Olbara Qs (Mrs) Director Roads, Public works and Transport	
proj no. ....		J. Chebot C.O Roads, Public works and Transport	