




L[ ]04

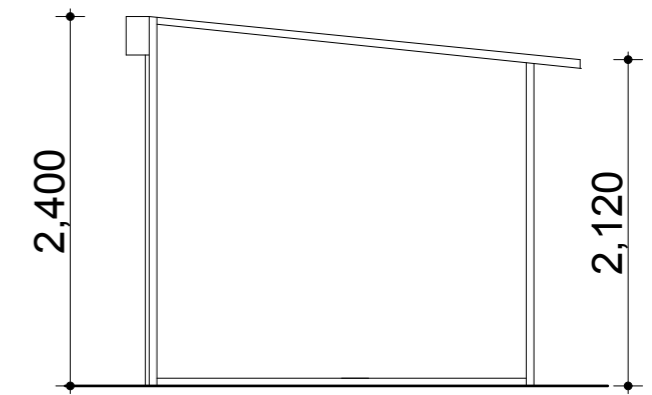

L[ ]03

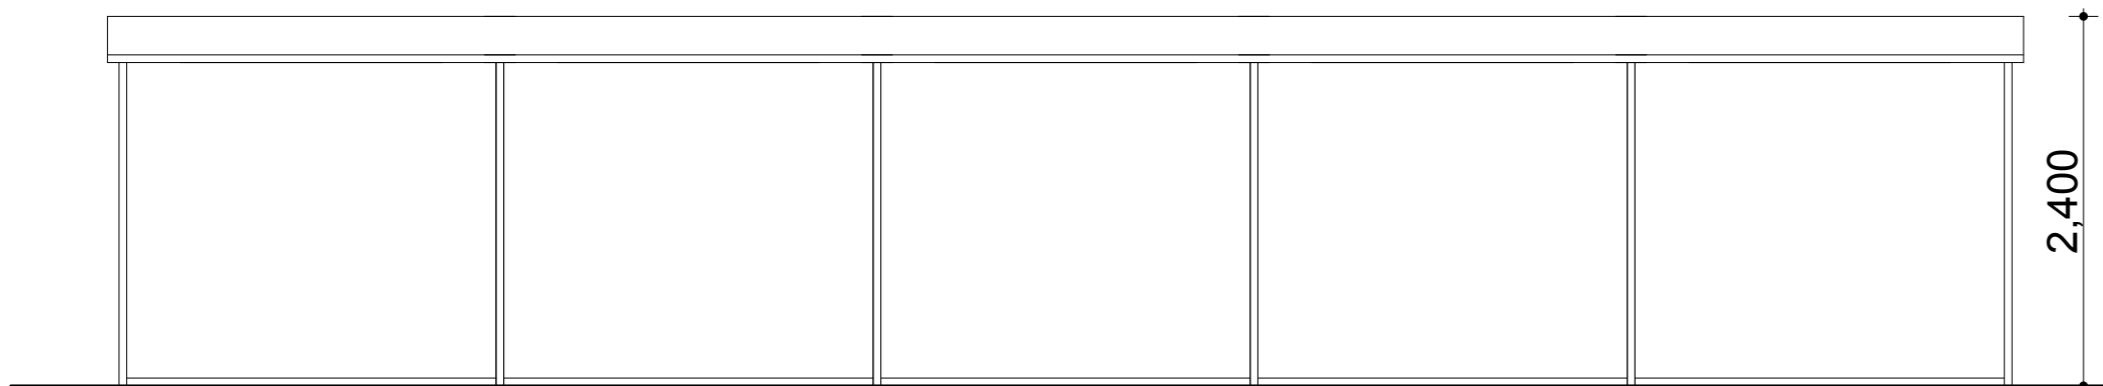

L[ ]06

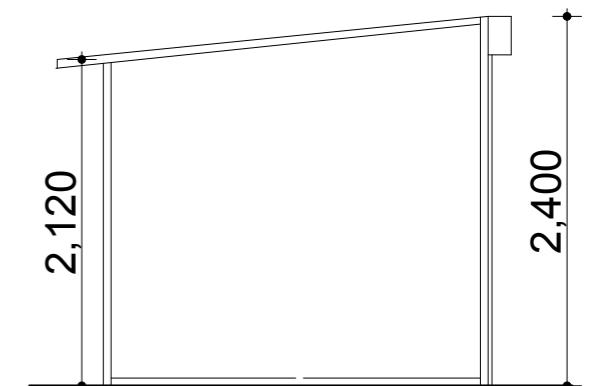

L[ ]05

**NOTES**

- All dimensions are in mm unless stated otherwise.
- Dimensions are to be read but not scaled off.
- Foundation depth to be determined on site.
- For any queries consult the architect.
- 
- 

COUNTY GOVERNMENT  
OF  
ELGEYO MARAKWET



P.O. Box 220 - 30700,  
Iten.  
Tel no. (+254) (0)53 42277  
Website: www.elgeyomarakwet.go.ke

Project		client	
<b>PROPOSED STALL CONSTRUCTION.</b>		scale	1:100
drawn	C. Nyongesa	March 2014	
checked	Eng. S. Kiplagat	Reg no. ....	
proj no	.....		