


SECTION THRO' TANK ON CENTRE LINE

SCALE 1:50


CONC. TO BE KEPT BACK FROM EDGE OF GJ BEND SO THAT RENDERING OF 2:1 MORTAR IS EVERYWHERE 15mm THICK

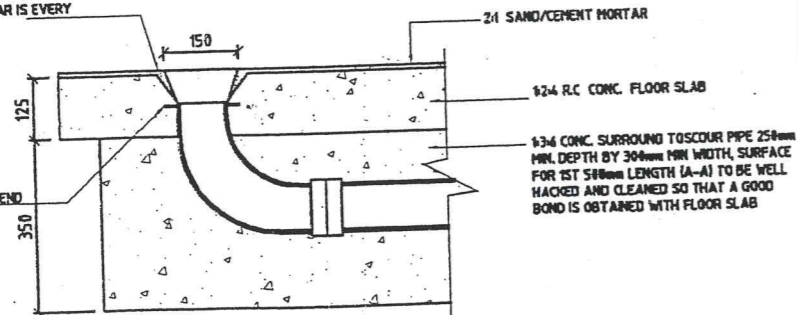

DETAIL OF 100mm SCOUR PIPE


SCALE 1:15

THREADS IN CENTRE OF SOCKET TO BE COATED WITH BITUMEN AND END OF PIPE TO BUTT TOGETHER. EXCESS BITUMEN TO BE REMOVED AFTER SCREWING TOGETHER

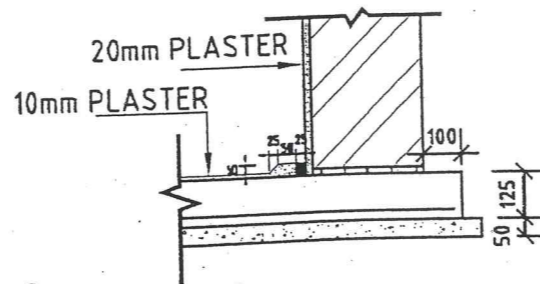


DETAIL AT BONDEX JOINT

SCALE 1:20

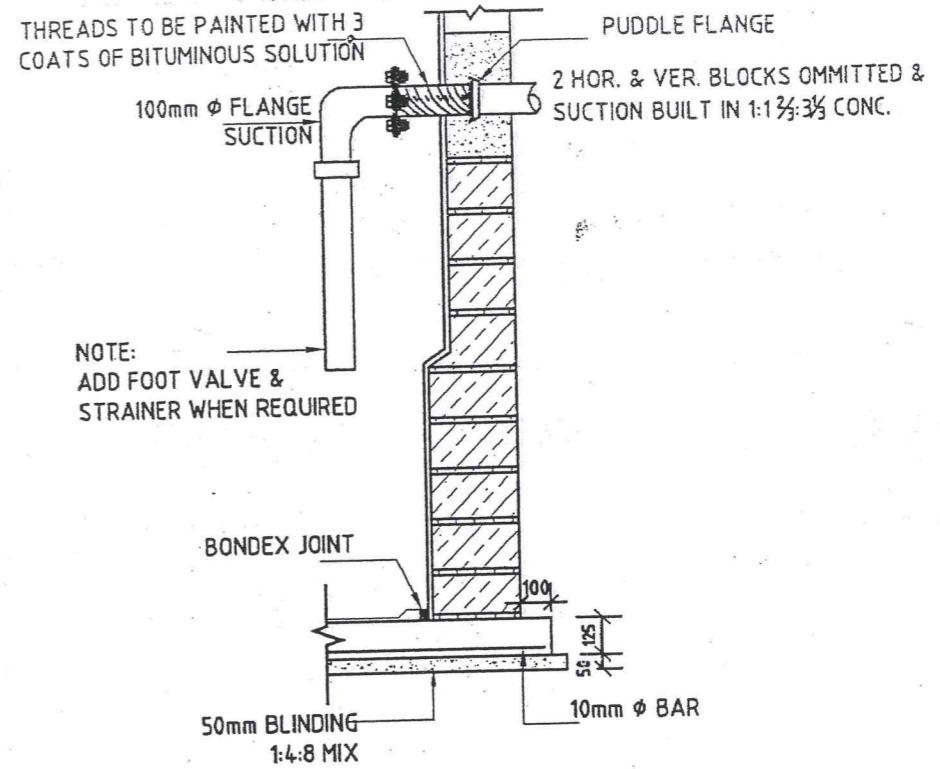

SUCTION PIPE ARRANGEMENT

SCALE 1:25

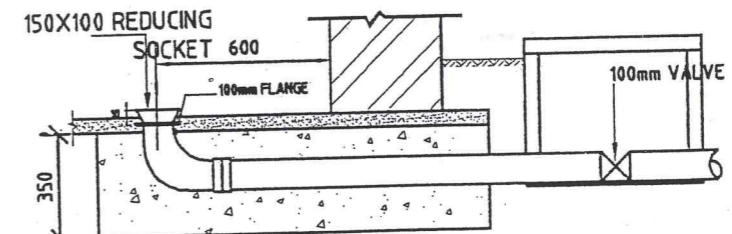

TYPICAL ARRANGEMENT OF 100 mm OUTLET

SCALE 1:25

MINISTRY OF WATER & IRRIGATION - MAJI HOUSE



225M³ MASONRY STORAGE TANK OR SUCTION SUMP

| | | | |
|-----------|--------------------|-----------|-----------------|
| | | | SHEET 1 OF 6 |
| DRAWN | S. OWINO | JULY 1979 | SCALE: AS SHOWN |
| DIGITIZED | ALUCHIO M.F | JUNE 2009 | DRG. NO. |
| CHECKED | ENG. B.I. KASABULI | JUNE 2009 | M.W.I |
| APPROVED | D.W.S | JUNE 2009 | 013-TYPE-072 |