


SECTION THRO' TANK ON CENTRE LINE

SCALE 1:50


CONC. TO BE KEPT BACK FROM EDGE OF GJ BEND SO THAT RENDERING OF 2:1 MORTAR IS EVERYWHERE 15mm THICK

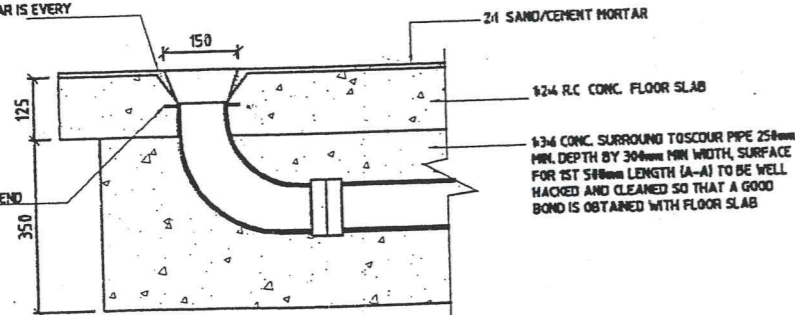

DETAIL OF 100mm SCOUR PIPE


SCALE 1:15

THREADS IN CENTRE OF SOCKET TO BE COATED WITH BITUMEN AND END OF PIPE TO BUTT TOGETHER. EXCESS BITUMEN TO BE REMOVED AFTER SCREWING TOGETHER

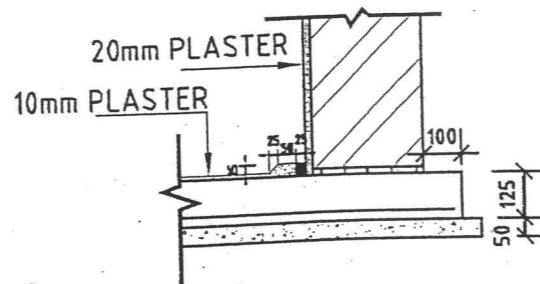


DETAIL AT BONDEX JOINT

SCALE 1:20

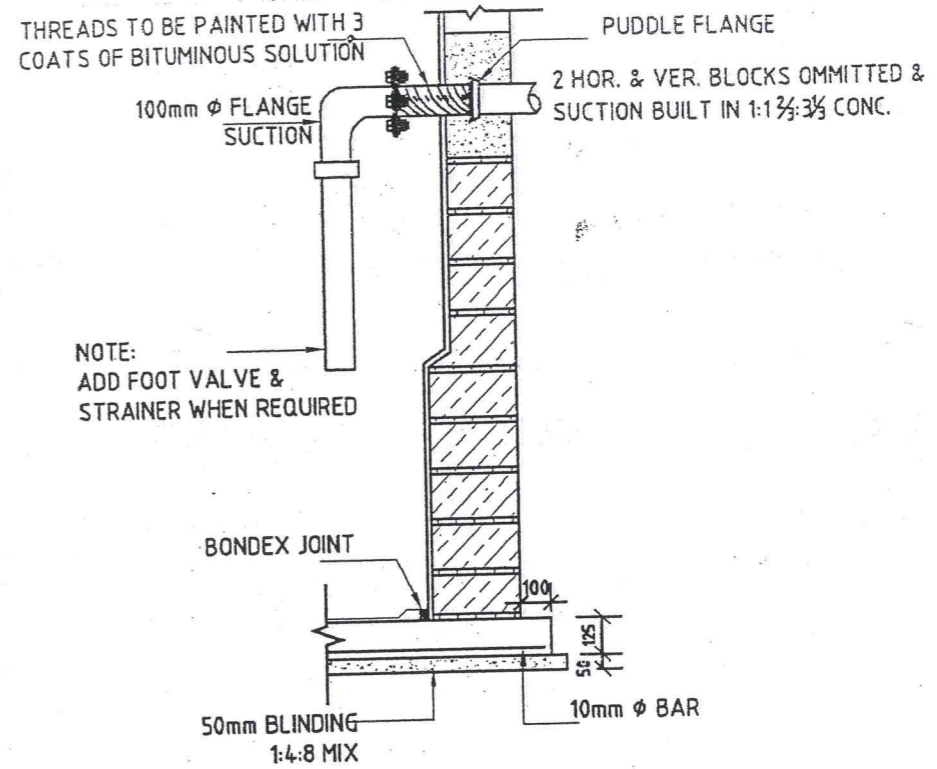

SUCTION PIPE ARRANGEMENT

SCALE 1:25

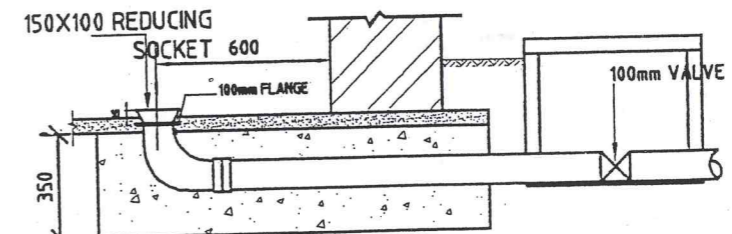

TYPICAL ARRANGEMENT OF 100 mm OUTLET

SCALE 1:25

MINISTRY OF WATER & IRRIGATION - MAJI HOUSE



225M³ MASONRY STORAGE TANK OR SUCTION SUMP

			SHEET 1 OF 6
DRAWN	S. OWINO	JULY 1979	SCALE: AS SHOWN
DIGITIZED	ALUCHIO M.F	JUNE 2009	DRG. NO.
CHECKED	ENG. B.I KASABULI	JUNE 2009	M.W.I
APPROVED	D.W.S	JUNE 2009	013-TYPE-072