



BAR g. $\phi 16$ -1250mm LONG 2No.
 BAR e. $\phi 16$ - R=3600, 1300 LONG
 BAR f. $\phi 16$ -R=4000 2000LONG

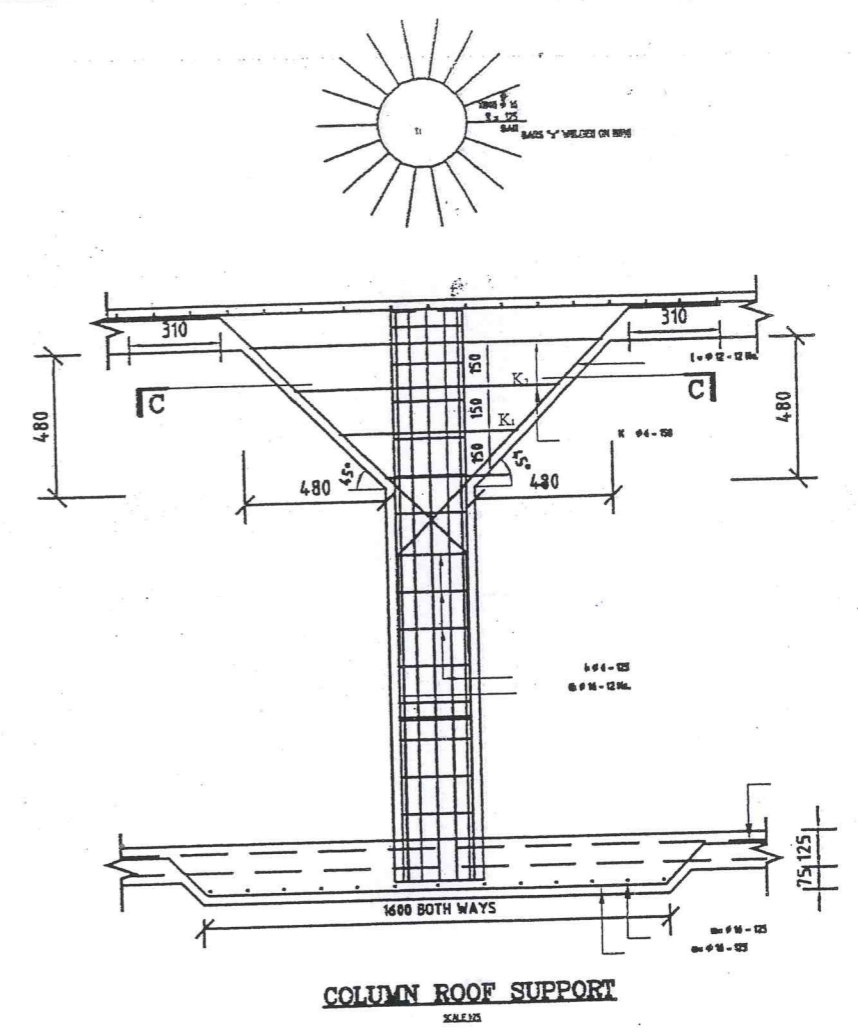

MINISTRY OF WATER & IRRIGATION- MAJI HOUSE			
225M³ MASONRY STORAGE TANK OR SUCTION SUMP			
			SHEET 5 OF 6
DRAWN	S. OWIND	JULY 1979	SCALE: AS SHOWN
DIGITIZED	ALUCHIO M.F	JUNE 2009	DRG. NO.
CHECKED	ENG. B.I KASABULI	JUNE 2009	M.W.I
APPROVED	D.W.S	JUNE 2009	013-TYPE-072