


**TOP REINFORCEMENT
OF FLOOR SLAB**
SCALE 1:50

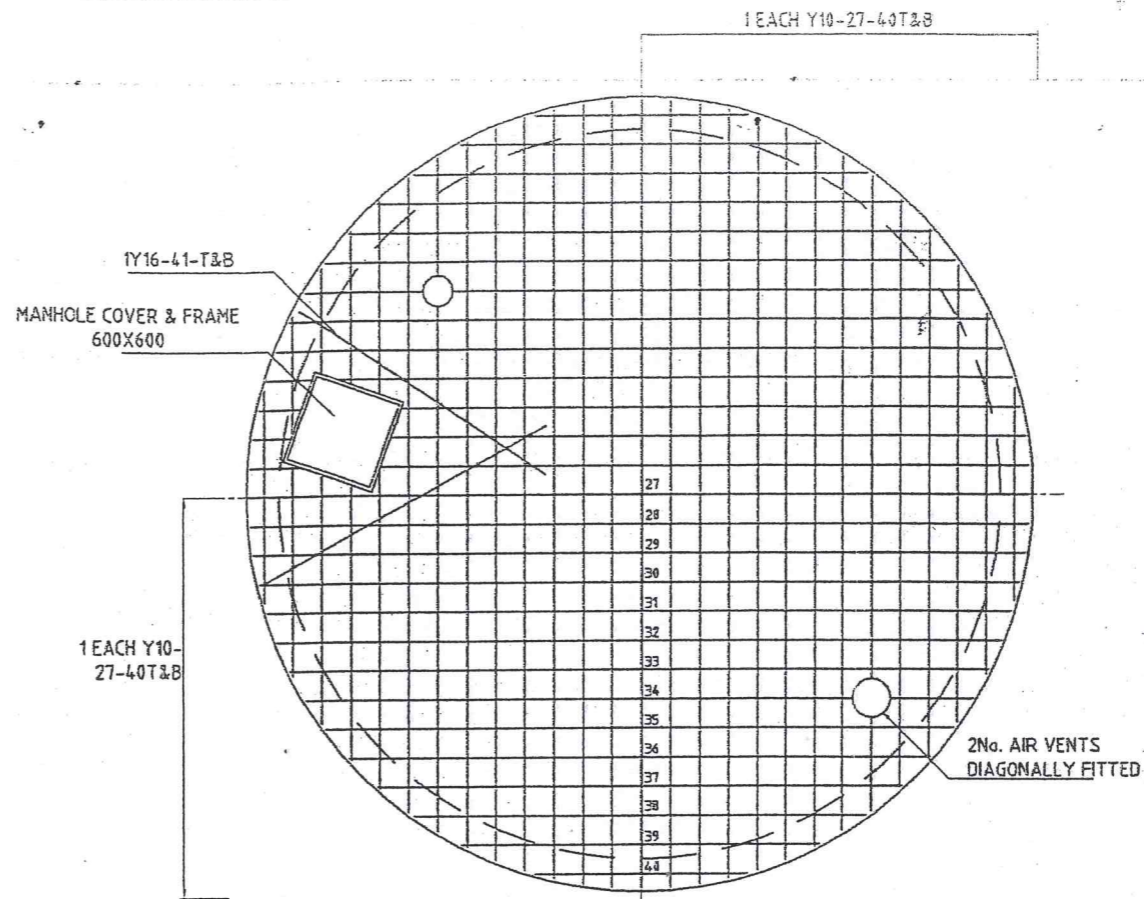

REINFORCEMENT OF ROOF SLAB
SCALE 1:50

MINISTRY OF WATER &
IRRIGATION- MAJI HOUSE



50 M³ MASONRY STORAGE TANK
ROOF & FLOOR SLAB REINFORCEMENT

DESIGNED	J.M MUIRURI	DEC 1986	SHEET 2 OF 3
DRAWN	J.M MUIRURI	DEC 1986	SCALE: AS SHOWN
DIGITIZED	ALUCHIO M.F	JUNE 2009	DRG. NO.
CHECKED	ENG. B.I KASABULI	JUNE 2009	M.W.I
APPROVED	D.W.S	JUNE 2009	013-TYPE-084B