




L[]04

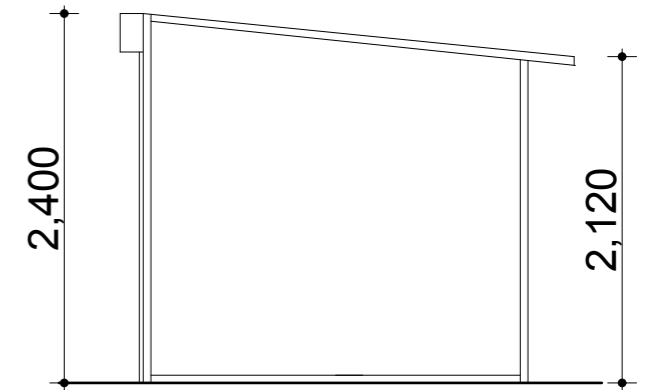

L[]03

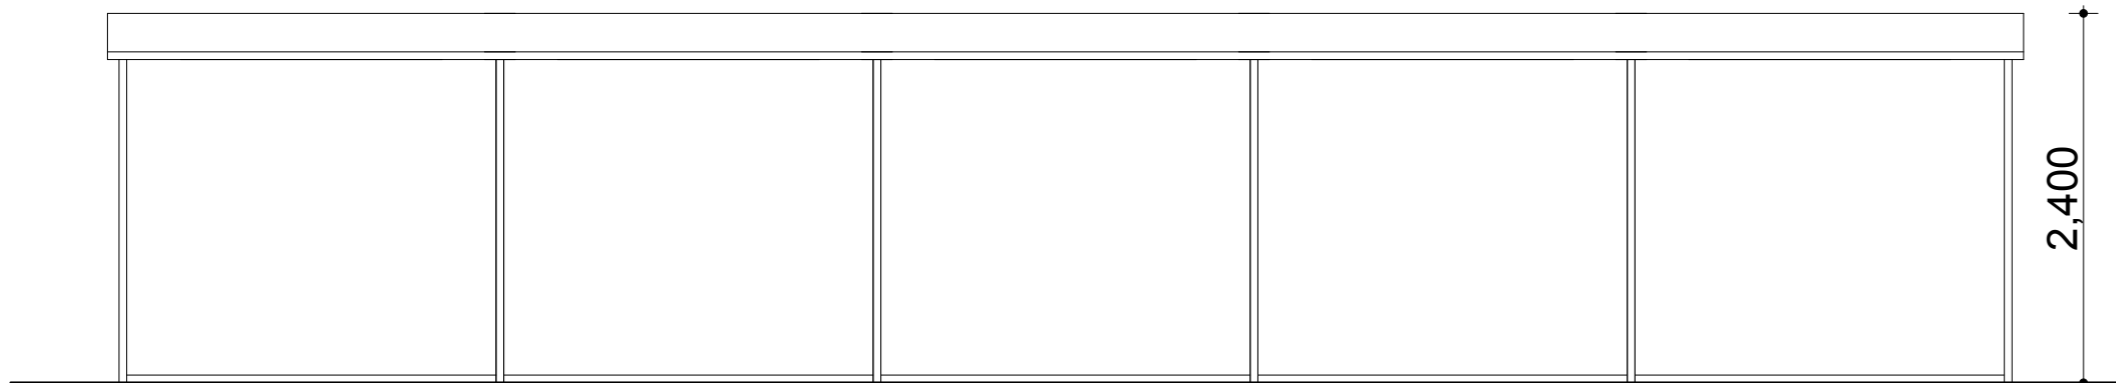


L[]06

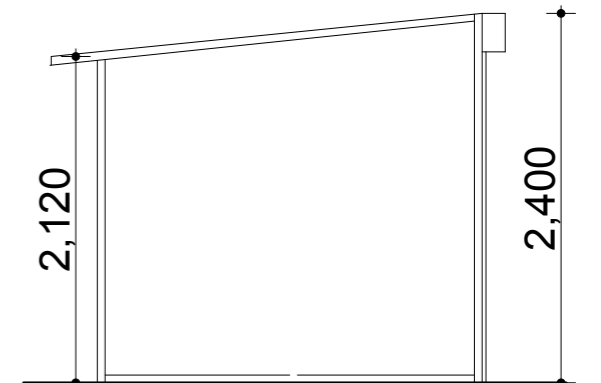

L[]05

NOTES

- All dimensions are in mm unless stated otherwise.
- Dimensions are to be read but not scaled off.
- Foundation depth to be determined on site.
- For any queries consult the architect.
-
-



COUNTY GOVERNMENT OF ELGEYO MARAKWET
 P.O. Box 220 - 30700,
 Iten.
 Tel no. (+254) (0)53 42277
 Website: www.elgeyomarakwet.go.ke

Project		client	
PROPOSED STALL CONSTRUCTION.			
scale	1:100	drawn	C. Nyongesa
drw no.		checked	Eng. S. Kiplagat
proj no.			Reg no.
			March 2014